

PART OF THE NE 1/4 OF SE 1/4 OF SEC. 4, T.5N., R.1W., S.L.B. & M.

68

# NELSON PARK ADDITION

## BLOCKS 42 & 43

IN OGDEN CITY


SCALE 1" = 50'

TAXING UNIT: 25

NOTE:  
STREET DATA FROM OGDEN CITY ENG. DEPT.  
PLATS. ORIG PLAT OF NELSON PARK ADD DID NOT  
HAVE STATION NUMBERS AND BEARINGS.

SEE PAGE 49

SEE PAGE 50

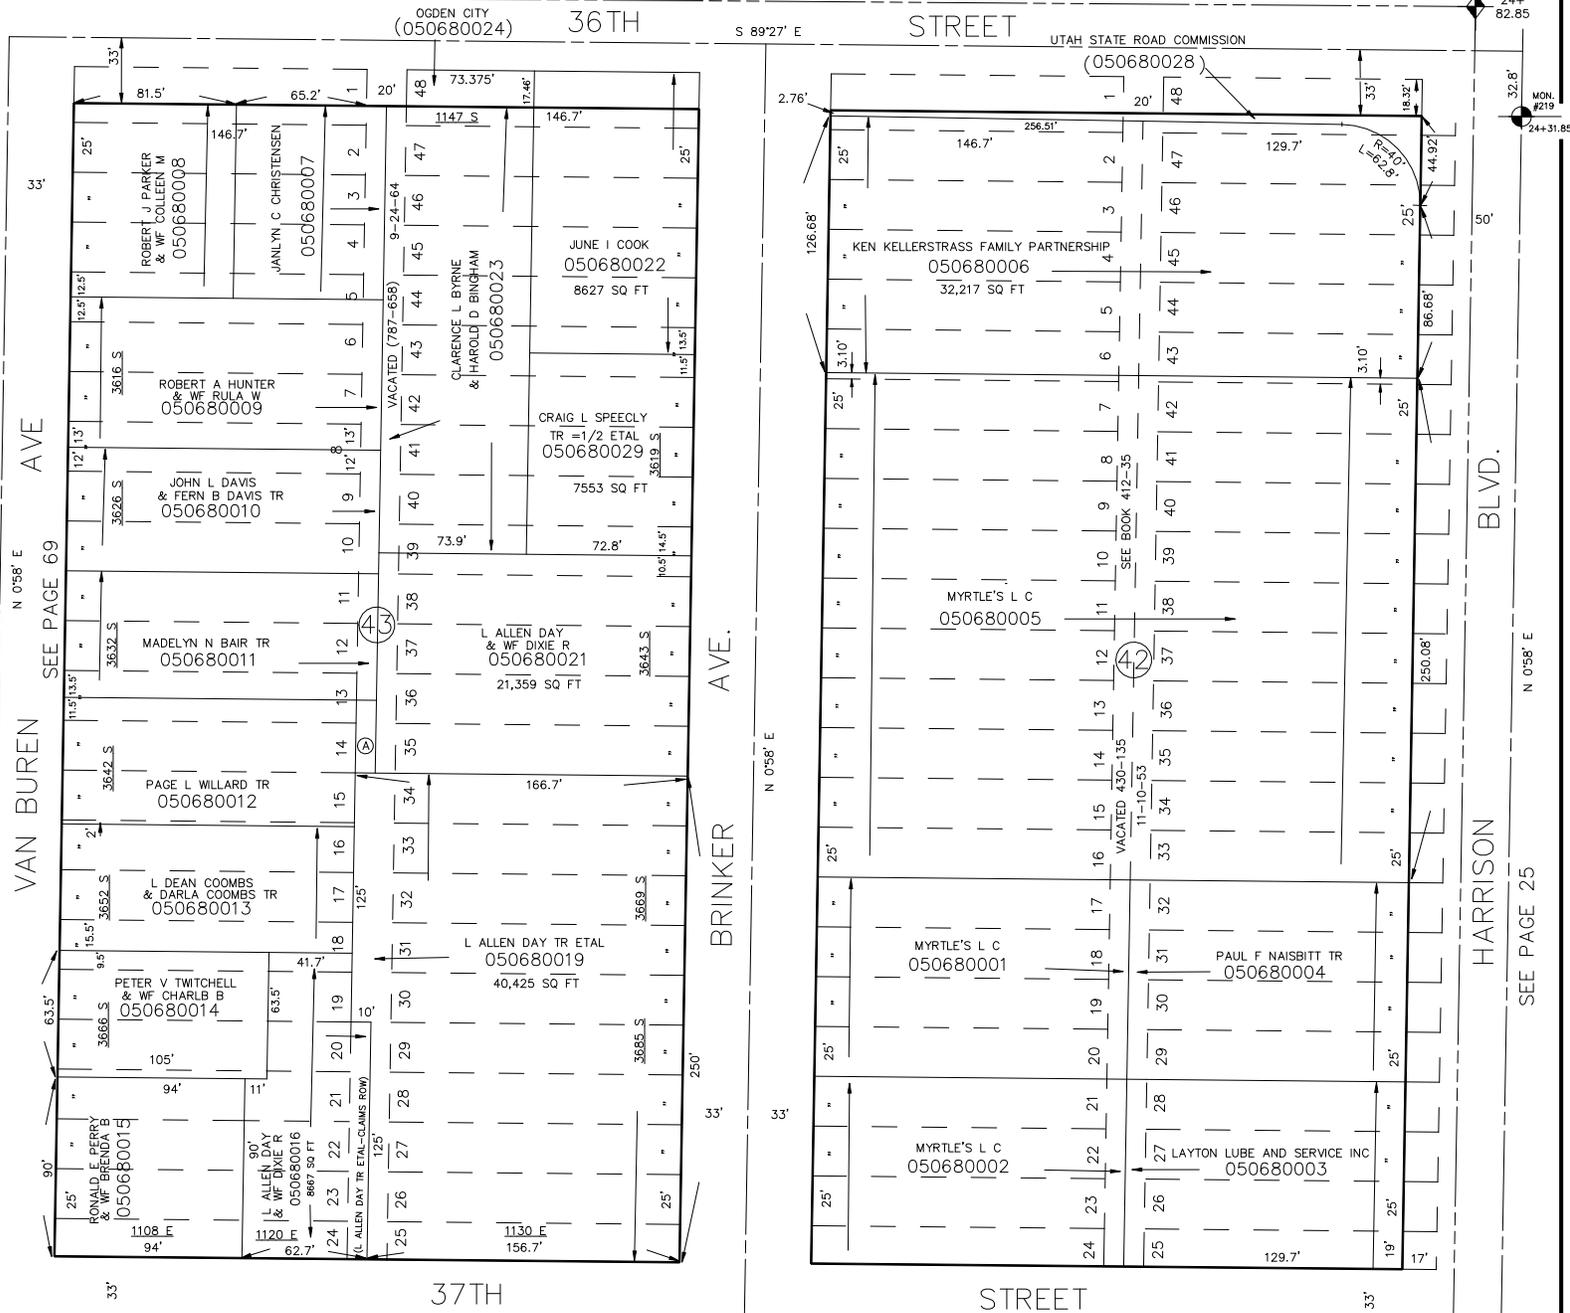

VAN BUREN AVE

BRINKER AVE.

HARRISON BLVD.

OGDEN CITY (050680024)

36TH STREET

UTAH STATE ROAD COMMISSION (050680028)

37TH STREET

STREET

COUNTY OF WEBER  
 050680020  
 365 SQ FT

SEE PAGE 71

FOR COMPLETE ENG DATA SEE ORIGINAL DEDICATION PLAT IN BOOK 5, PAGE 11 OF RECORDS.

KST 4-91

5

MON #219  
24+31.85

NE COR OF SE 1/4 SEC

24+ 62.85

32.8'

50'

24+31.85

MON #219

24+31.85

50'

32.8'

24+31.85

MON #219

24+31.85

50'

32.8'