

PART OF THE NE 1/4 OF SE 1/4 OF SEC. 4, T.5N., R.1W., S.L.B. & M.

68

NELSON PARK ADDITION

BLOCKS 42 & 43

IN OGDEN CITY


SCALE 1" = 50'

TAXING UNIT: 25

NOTE:
STREET DATA FROM OGDEN CITY ENG. DEPT.
PLATS. ORIG PLAT OF NELSON PARK ADD DID NOT
HAVE STATION NUMBERS AND BEARINGS.

SEE PAGE 49

SEE PAGE 50

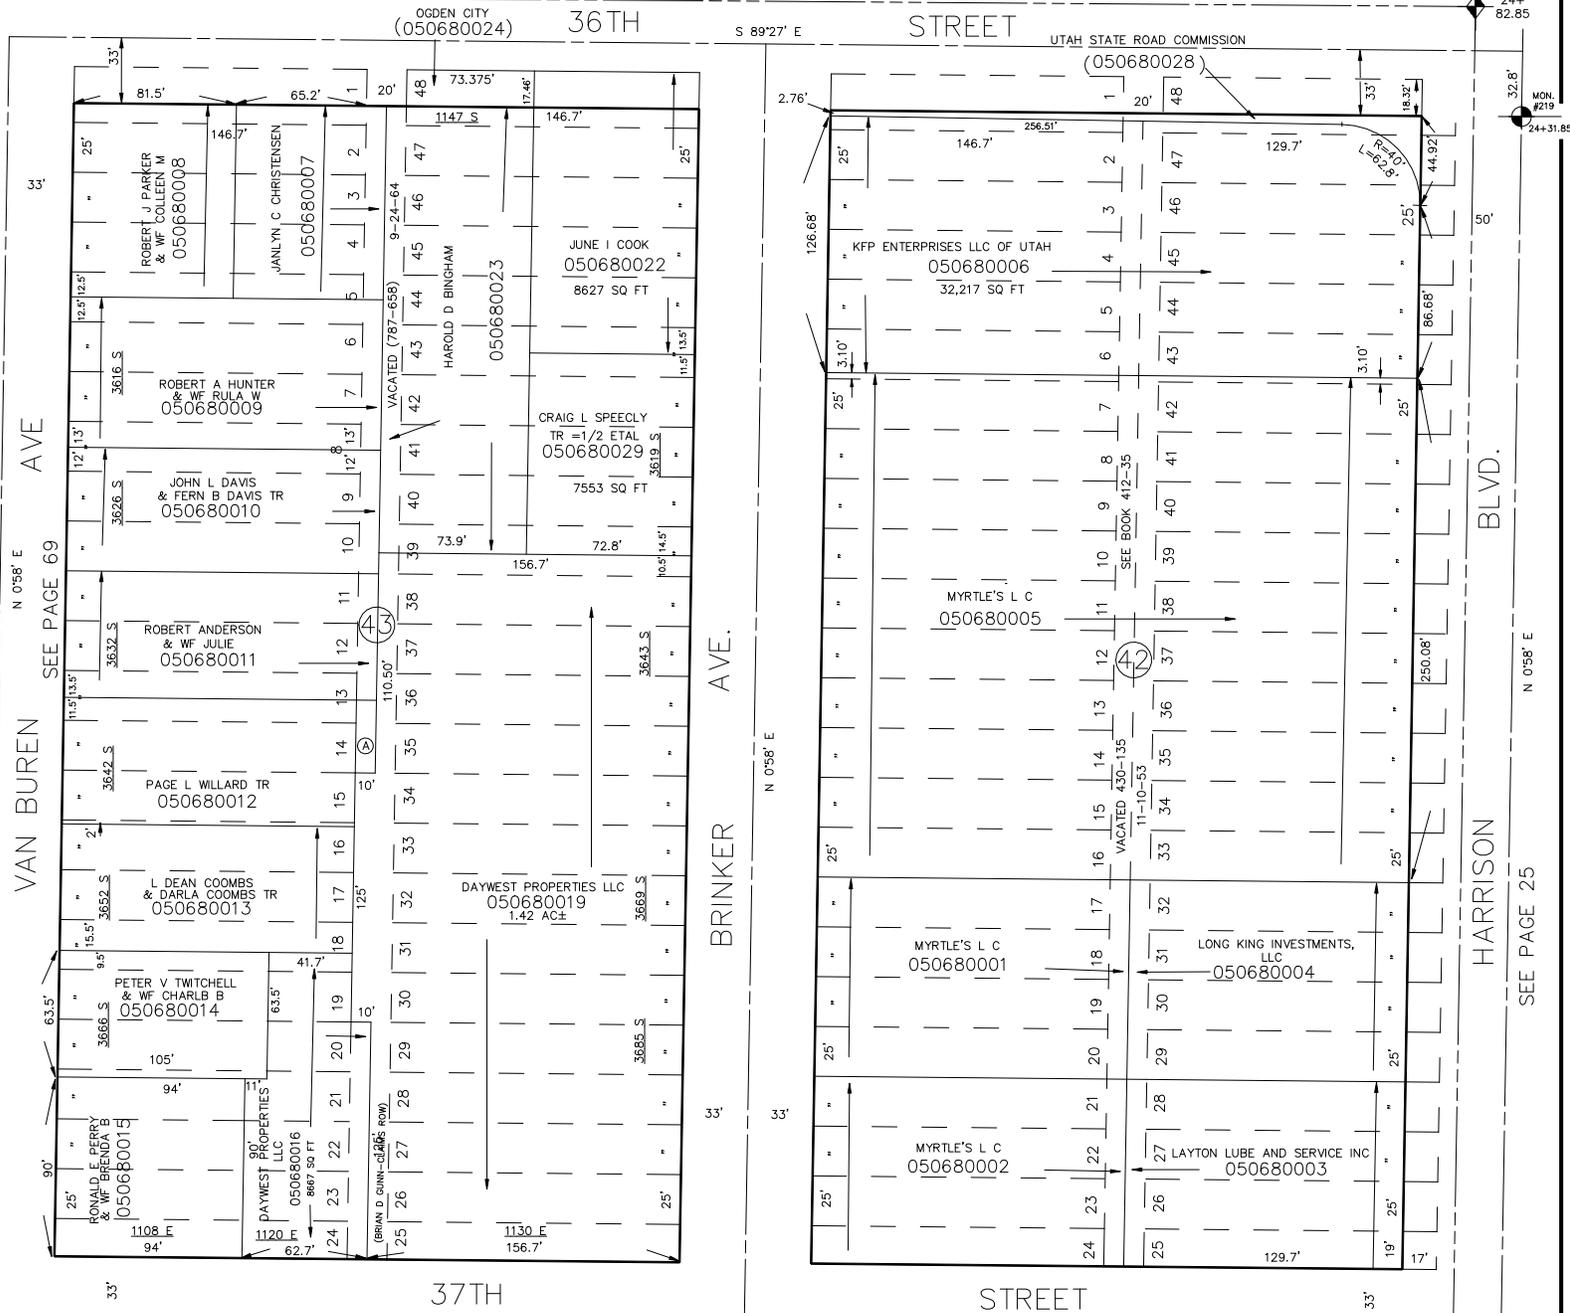

COUNTY OF WEBER
 050680020
 365 SQ FT

SEE PAGE 71

FOR COMPLETE ENG DATA SEE ORIGINAL DEDICATION PLAT IN BOOK 5, PAGE 11 OF RECORDS.

KST 4-91