

PART OF THE NE 1/4 OF SE 1/4 OF SEC. 4, T.5N., R.1W., S.L.B. & M.

68

# NELSON PARK ADDITION

## BLOCKS 42 & 43

IN OGDEN CITY


SCALE 1" = 50'

TAXING UNIT: 25

NOTE:  
STREET DATA FROM OGDEN CITY ENG. DEPT.  
PLATS. ORIG PLAT OF NELSON PARK ADD DID NOT  
HAVE STATION NUMBERS AND BEARINGS.

SEE PAGE 49

SEE PAGE 50

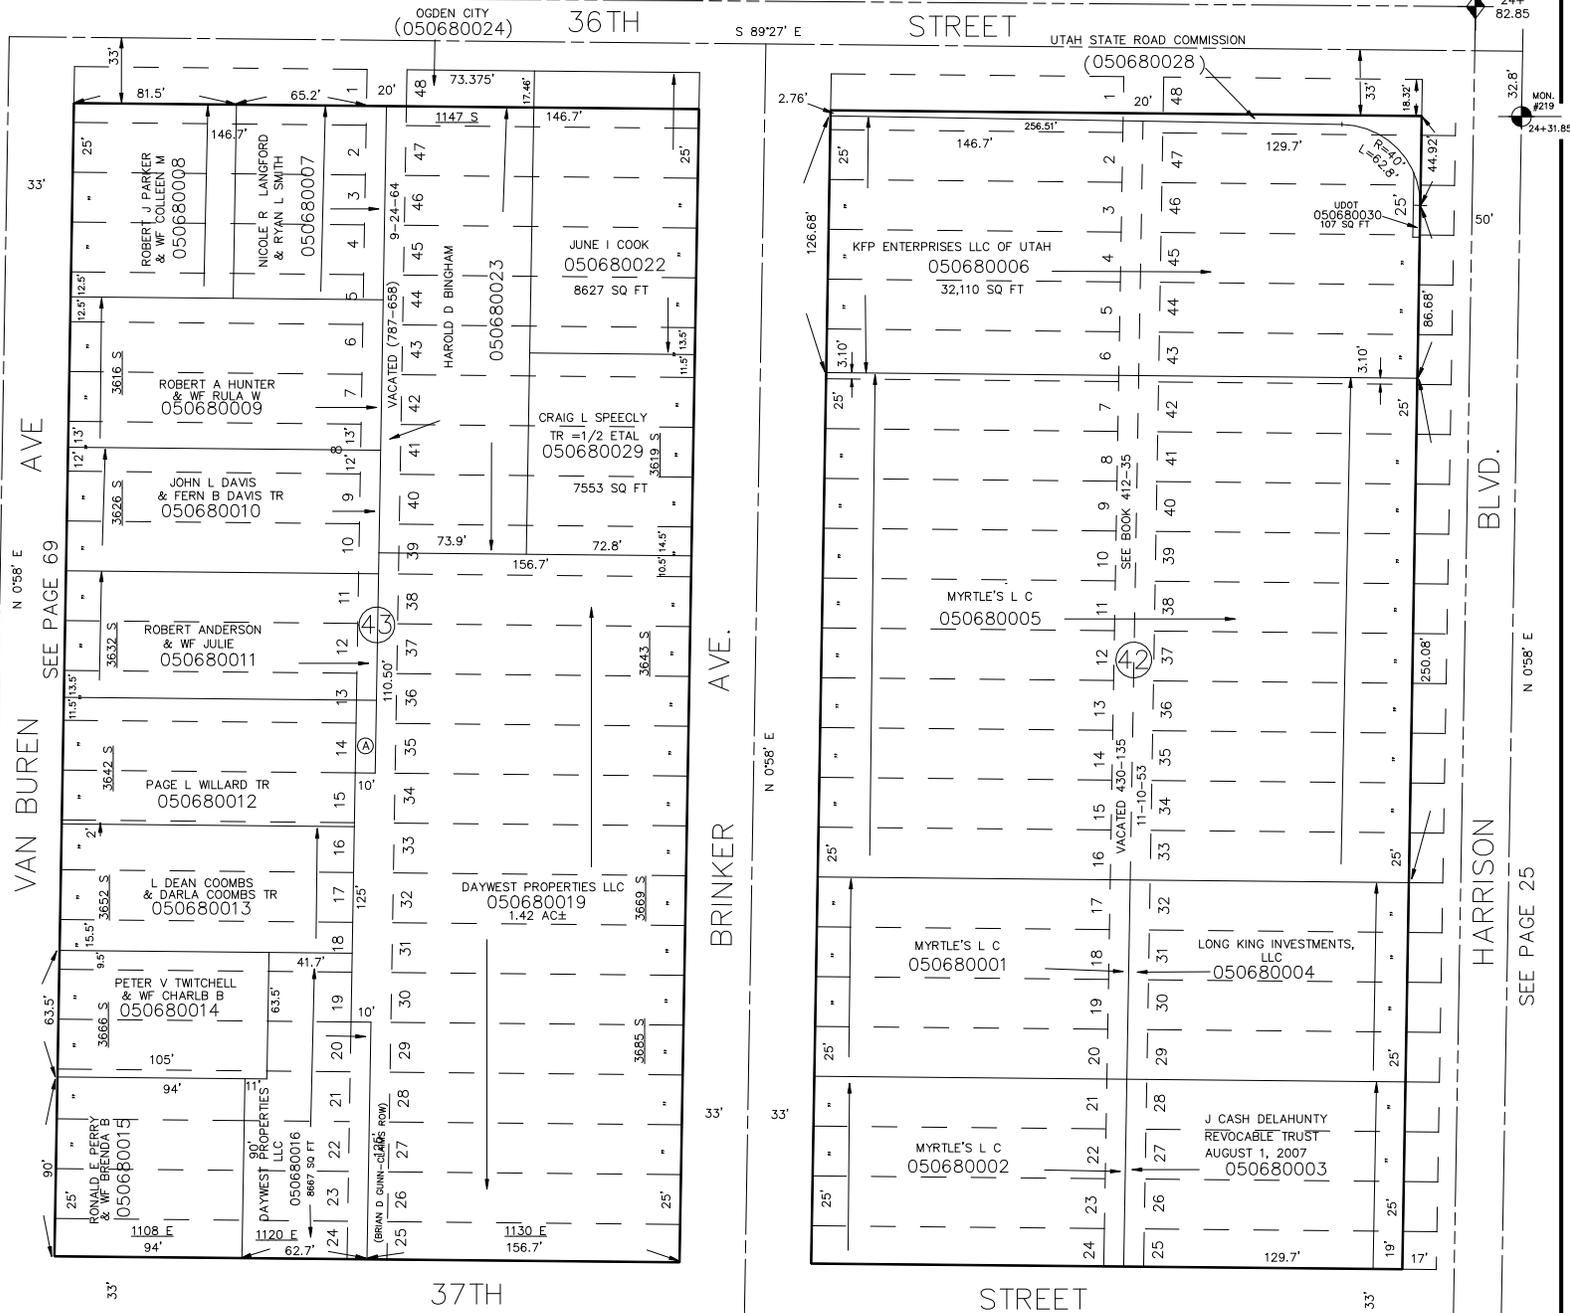

COUNTY OF WEBER  
 050680020  
 365 SQ FT

SEE PAGE 71

N 89°34'05" W

FOR COMPLETE ENG DATA SEE  
ORIGINAL DEDICATION PLAT IN  
BOOK 5, PAGE 11 OF RECORDS.

KST 4-91