

PART OF THE NE 1/4 OF SE 1/4 OF SEC. 4, T.5N., R.1W., S.L.B. & M.

68

NELSON PARK ADDITION

BLOCKS 42 & 43

IN OGDEN CITY


SCALE 1" = 50'

TAXING UNIT: 25

NOTE:
STREET DATA FROM OGDEN CITY ENG. DEPT.
PLATS. ORIG PLAT OF NELSON PARK ADD DID NOT
HAVE STATION NUMBERS AND BEARINGS.

SEE PAGE 49

SEE PAGE 50

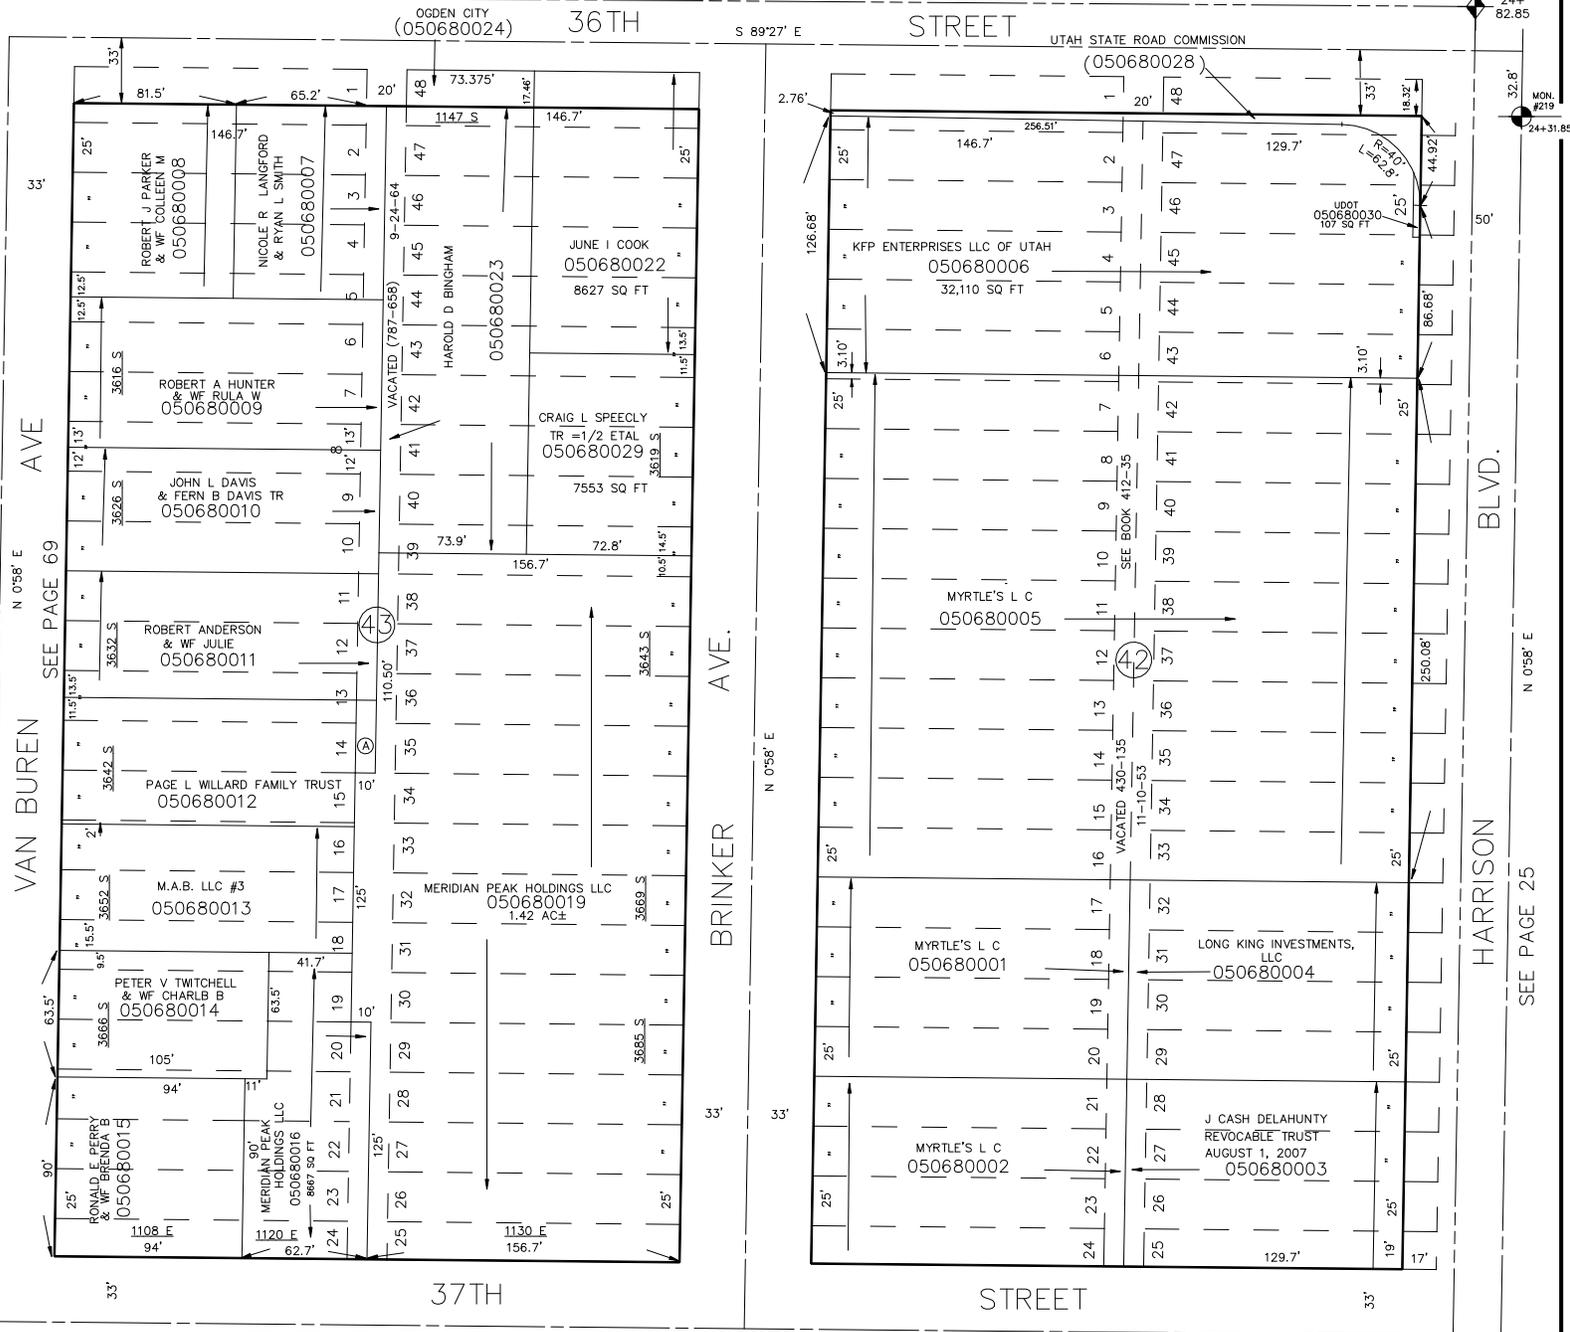

(A)
COUNTY OF WEBER
050680020
365 SQ FT

SEE PAGE 71

FOR COMPLETE ENG DATA SEE
ORIGINAL DEDICATION PLAT IN
BOOK 5, PAGE 11 OF RECORDS.

KST 4-91