

PART OF THE NE 1/4 OF SE 1/4 OF SEC. 4, T.5N., R.1W., S.L.B. & M.

68

NELSON PARK ADDITION

BLOCKS 42 & 43

IN OGDEN CITY


SCALE 1" = 50'

TAXING UNIT: 25

NOTE:
STREET DATA FROM OGDEN CITY ENG. DEPT.
PLATS. ORIG PLAT OF NELSON PARK ADD DID NOT
HAVE STATION NUMBERS AND BEARINGS.

SEE PAGE 49

SEE PAGE 50

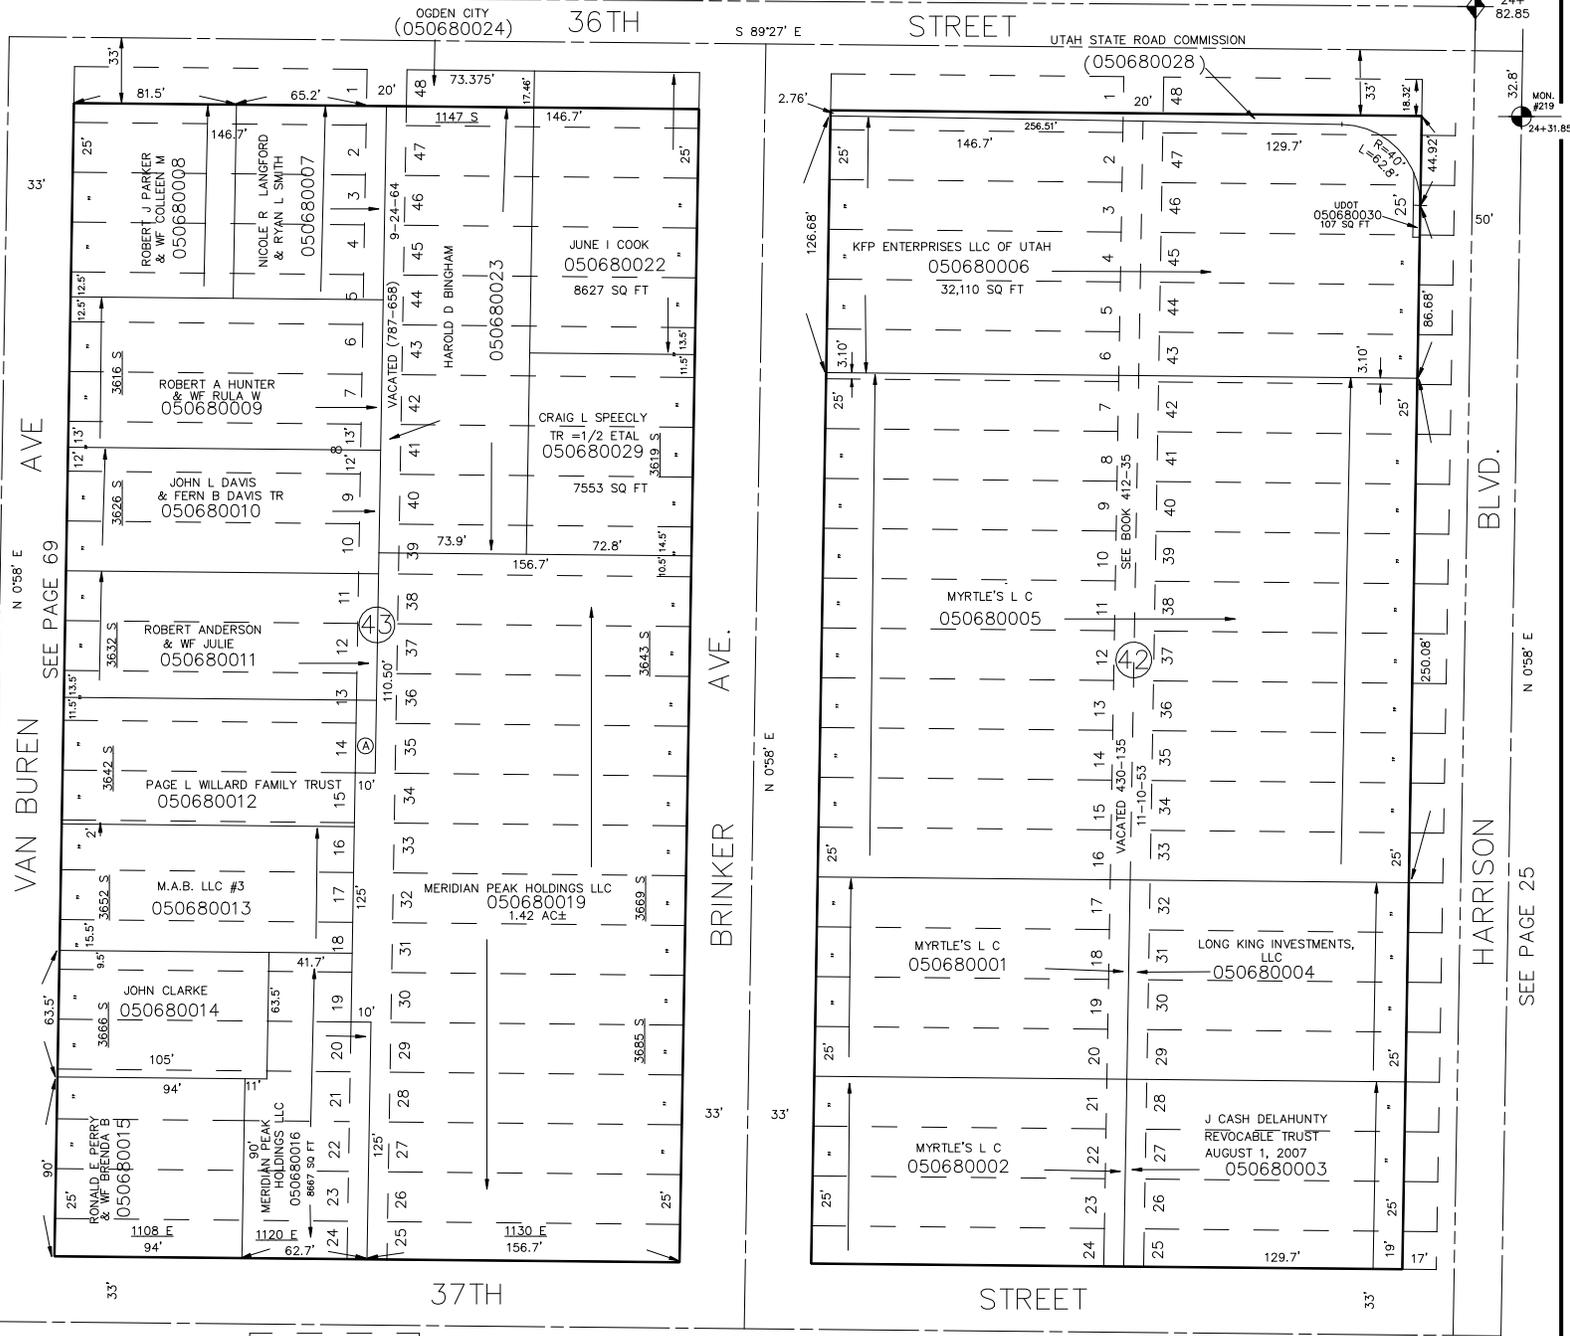

5

(A) COUNTY OF WEBER
050680020
365 SQ FT

SEE PAGE 71

N 89°34'05" W

FOR COMPLETE ENG DATA SEE ORIGINAL DEDICATION PLAT IN BOOK 5, PAGE 11 OF RECORDS.

KST 4-91