


PART OF THE NE 1/4 OF THE SE 1/4, SEC. 4, T.5N., R.1W., S.L.B. & M.

TAXING UNIT: 25

BLOCKS 46 & 47 NELSON PARK ADDITON

IN OGDEN CITY
SCALE 1" = 50'
SEE PAGE 69

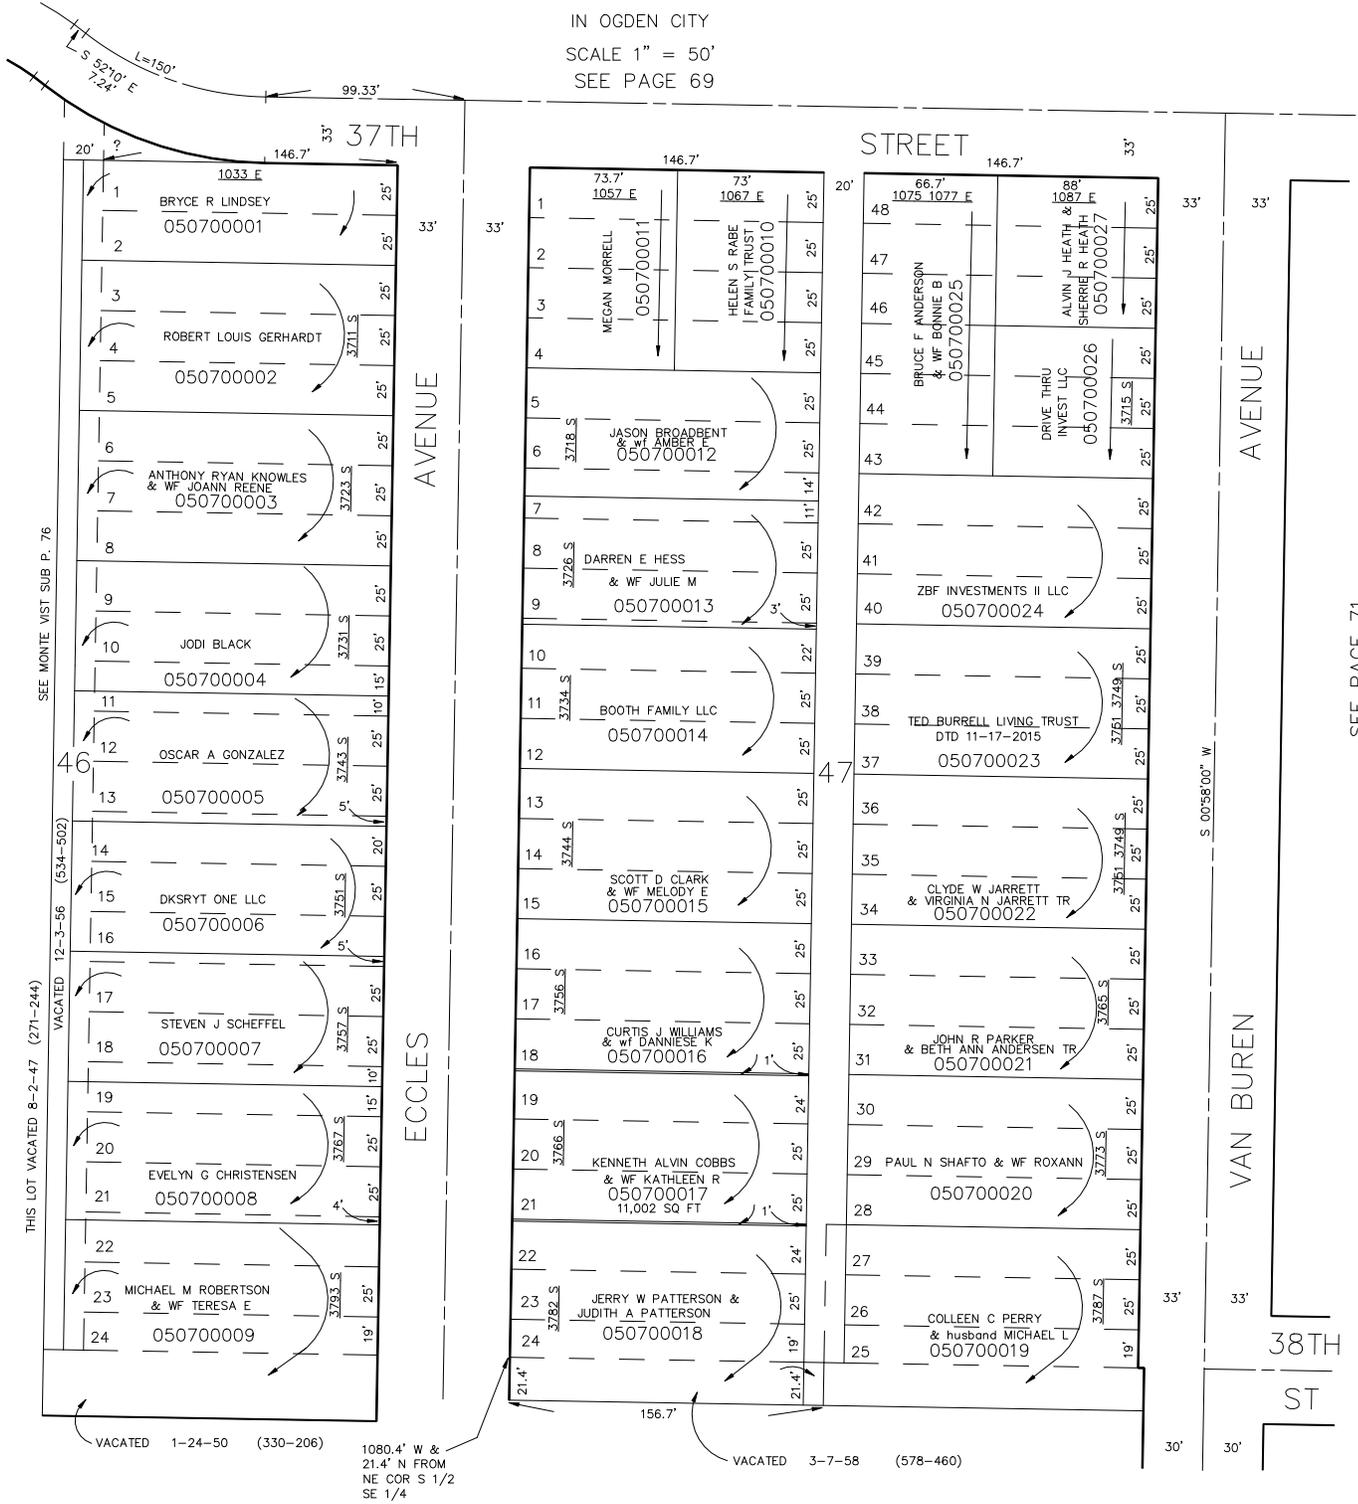

SEE PAGE 76

SEE MONTE VIST SUB P. 76

THIS LOT VACATED 8-2-47 (271-244)

VACATED 12-3-56 (534-502)

VACATED 1-24-50 (330-206)

1080.4' W &
21.4' N FROM
NE COR S 1/2
SE 1/4

SEE PAGE 67

FOR COMPLETE ENG DATA SEE
ORIGINAL DEDICATION PLAT IN
BOOK 5, PAGE 11 OF RECORDS.

SEE PAGE 71