

PART OF S.E. 1/4, SECTION 4, T.5N. R.1W.  
 BLOCK 1, AMENDED PLAT OF  
 MONTE VISTA SUBDIVISION  
 IN OGDEN CITY  
 SCALE 1" = 50'

PREFIX 05-D72

LOT 23 BLOCK 1 ON THE  
 ORIGINAL PLAT OF MONTE  
 VISTA SUBDIVISION WAS  
 OMITTED ON THE AMENDED  
 PLAT OF SAID SUBDIVISION -  
 TAKING UNIT: 25

SEE DRAWING AT RIGHT  
 FOR PART ABOVE -

37TH STREET

S. 89°34'E.




BEI-MAR

N. 89°34'W. 187.37'

DRIVE

S. 89°02'E.

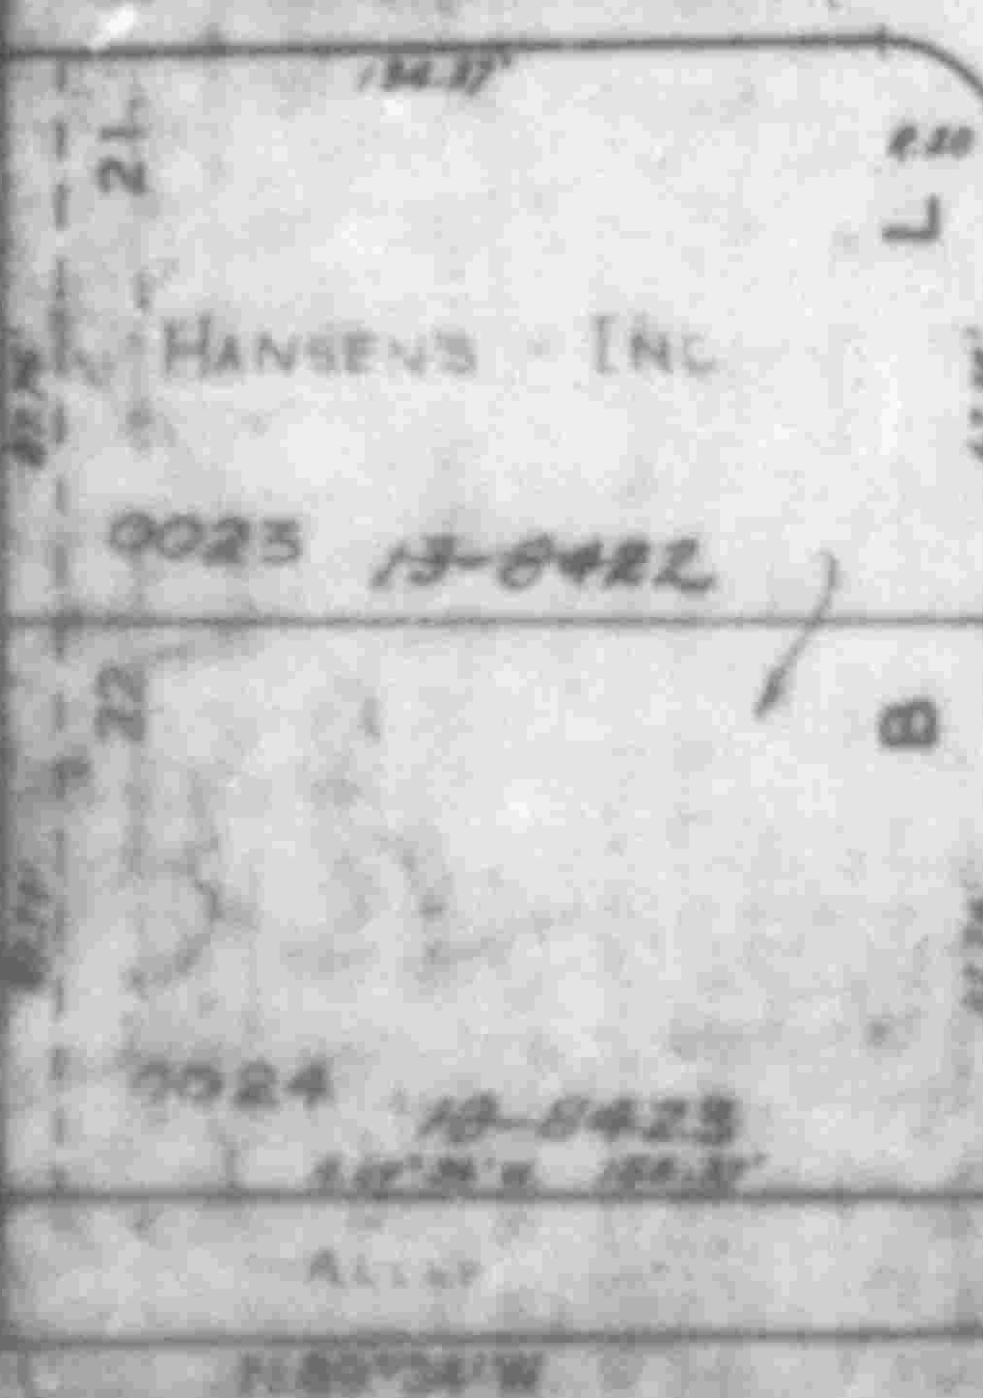

N. 89°34'W.

BLOCK 3


BLOCK 5

N.W. CORNER OF THE S.E. 1/4  
 OF SEC. 4, T.5N. R.1W.

36TH STREET

S. 89°34'05"E.

S. 89°02'E. 269'

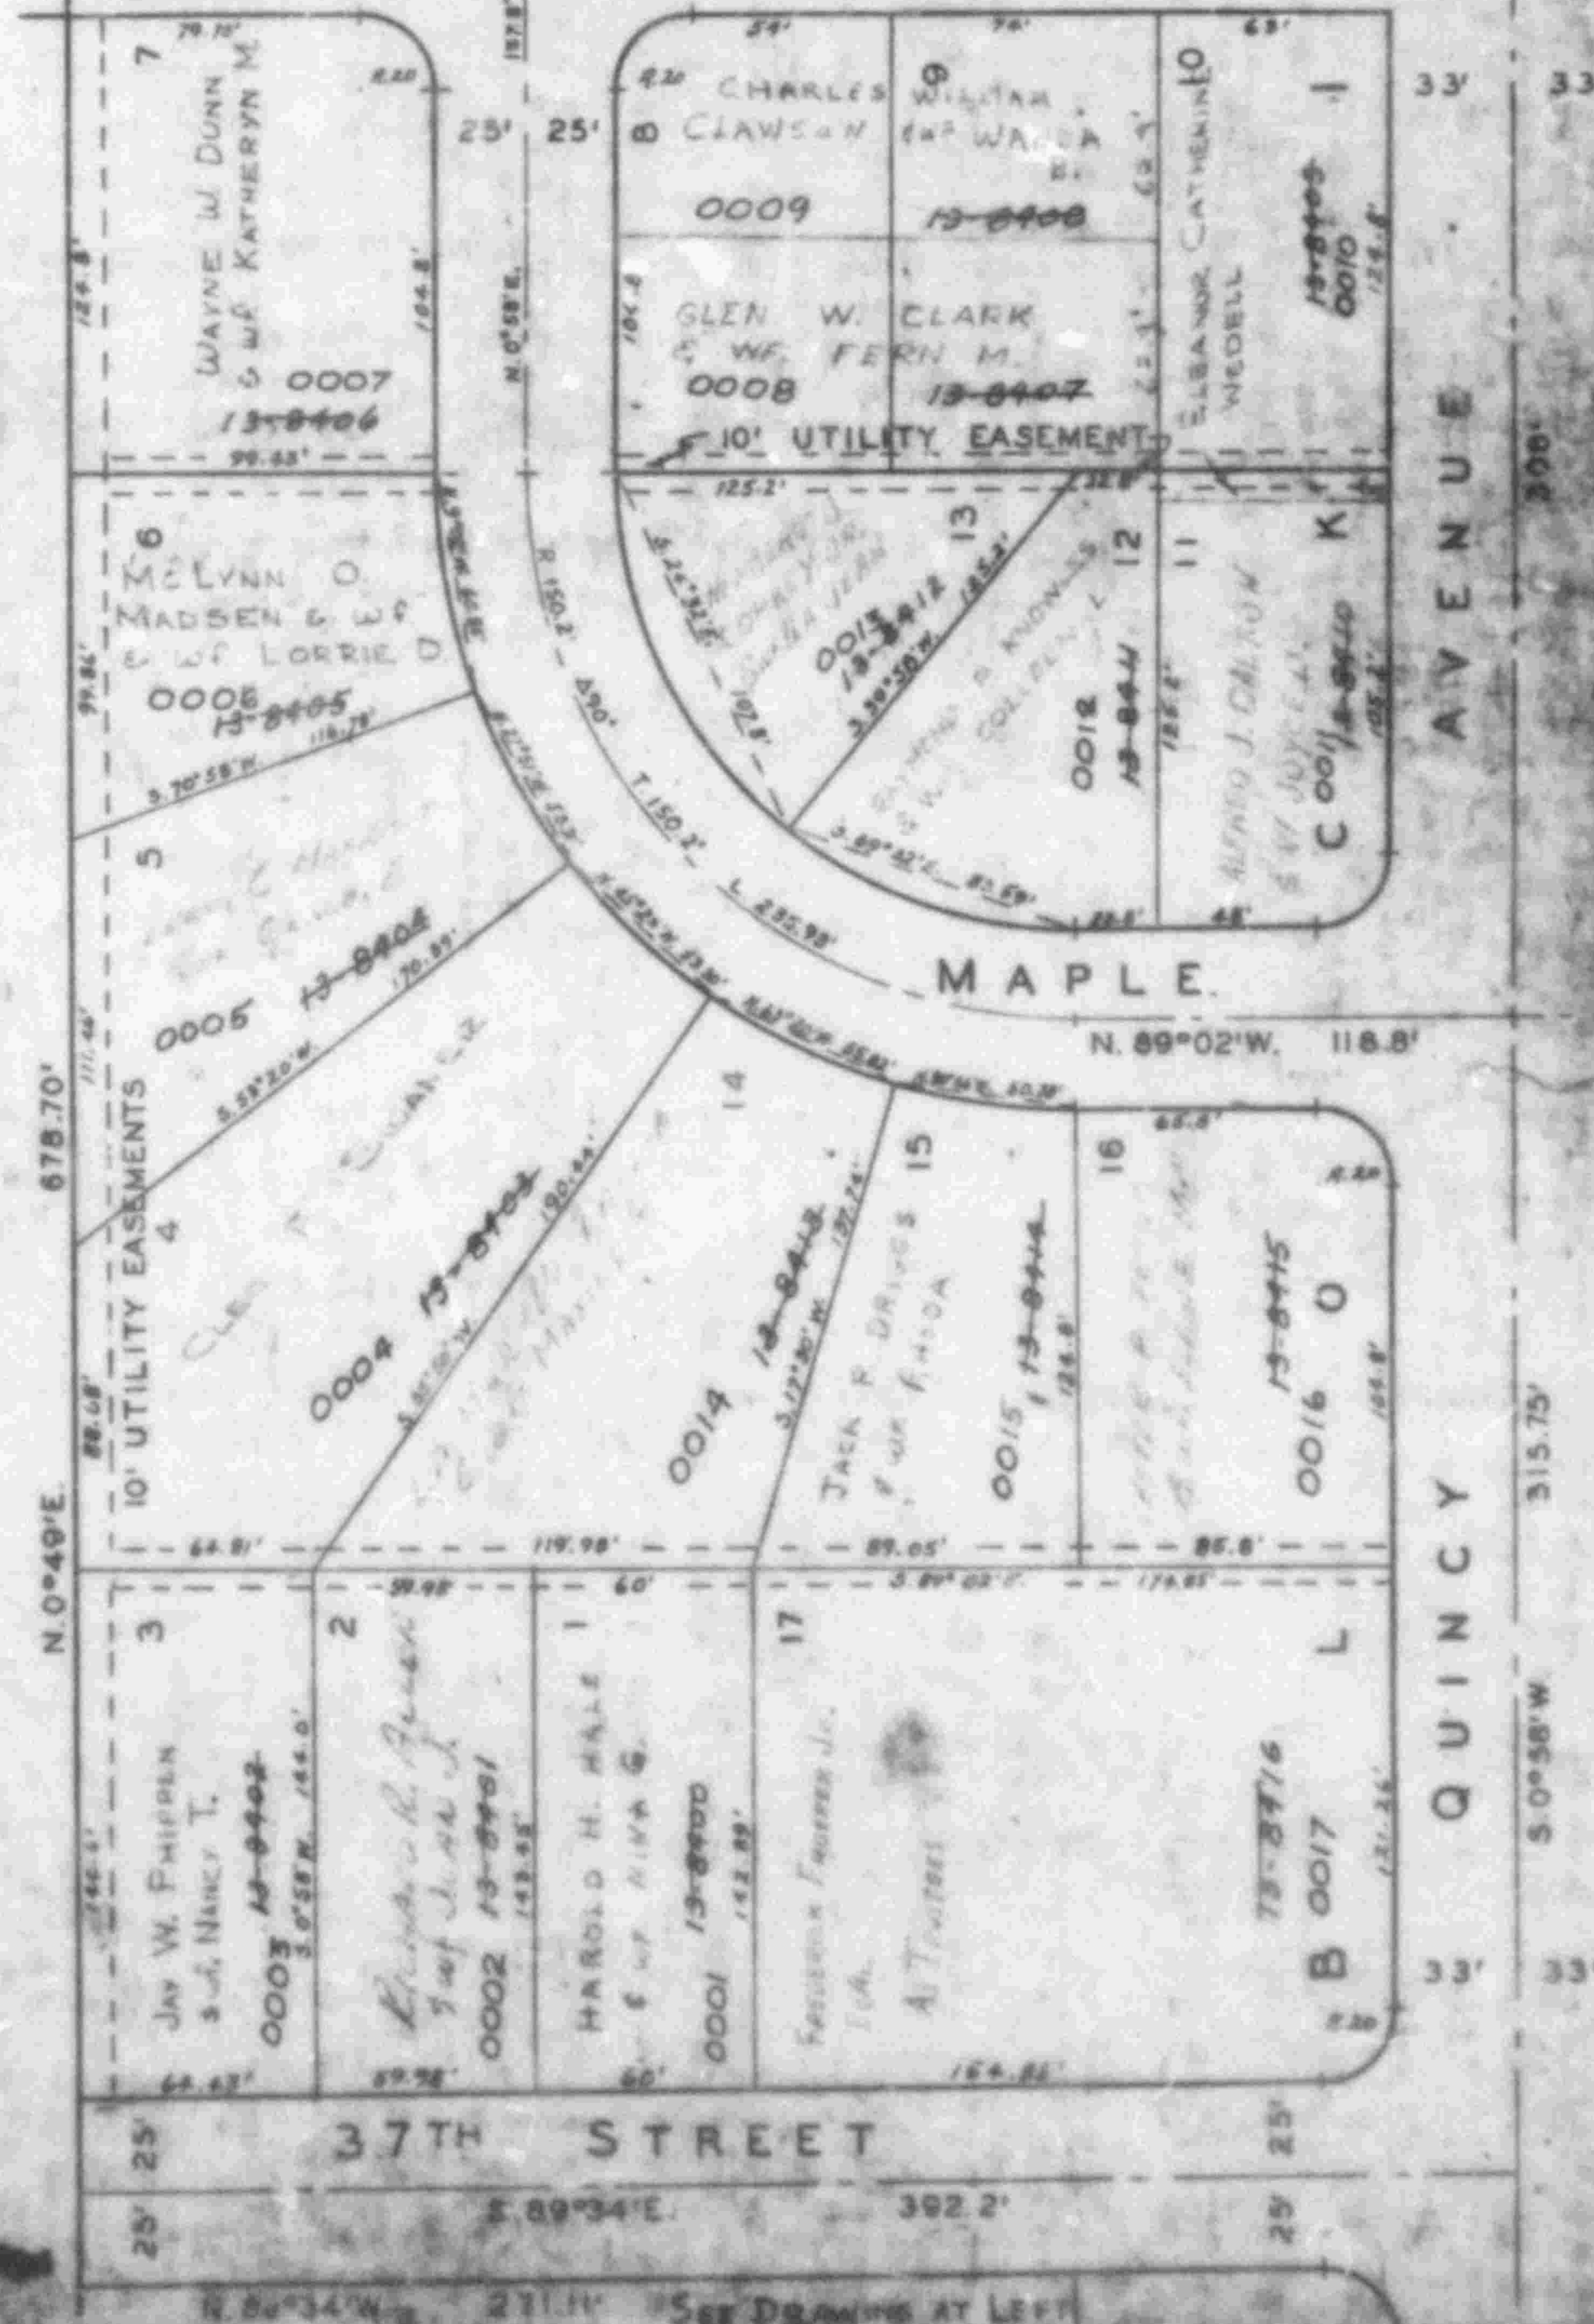

37TH STREET

S. 89°34'E.

302.2'

N. 89°34'W.

SEE DRAWING AT LEFT  
 FOR PART BELOW -

QUINCY AVENUE

QUINCY AVENUE

BLOCK 2

BLOCK 3