

PART OF S.E. 1/4 OF SEC. 4, T.5N., R.1W., S.L.B. & M.
AMENDED PLAT OF

72

MONTE VISTA SUBDIVISION

TAXING UNIT 25

BLOCK 1
IN OGDEN CITY


PREFIX: 05-072

SCALE: 1" = 50'

N.W. COR., S.E. 1/4, SEC. 4


SEE DRAWING AT RIGHT
FOR PART ABOVE

37TH ST.

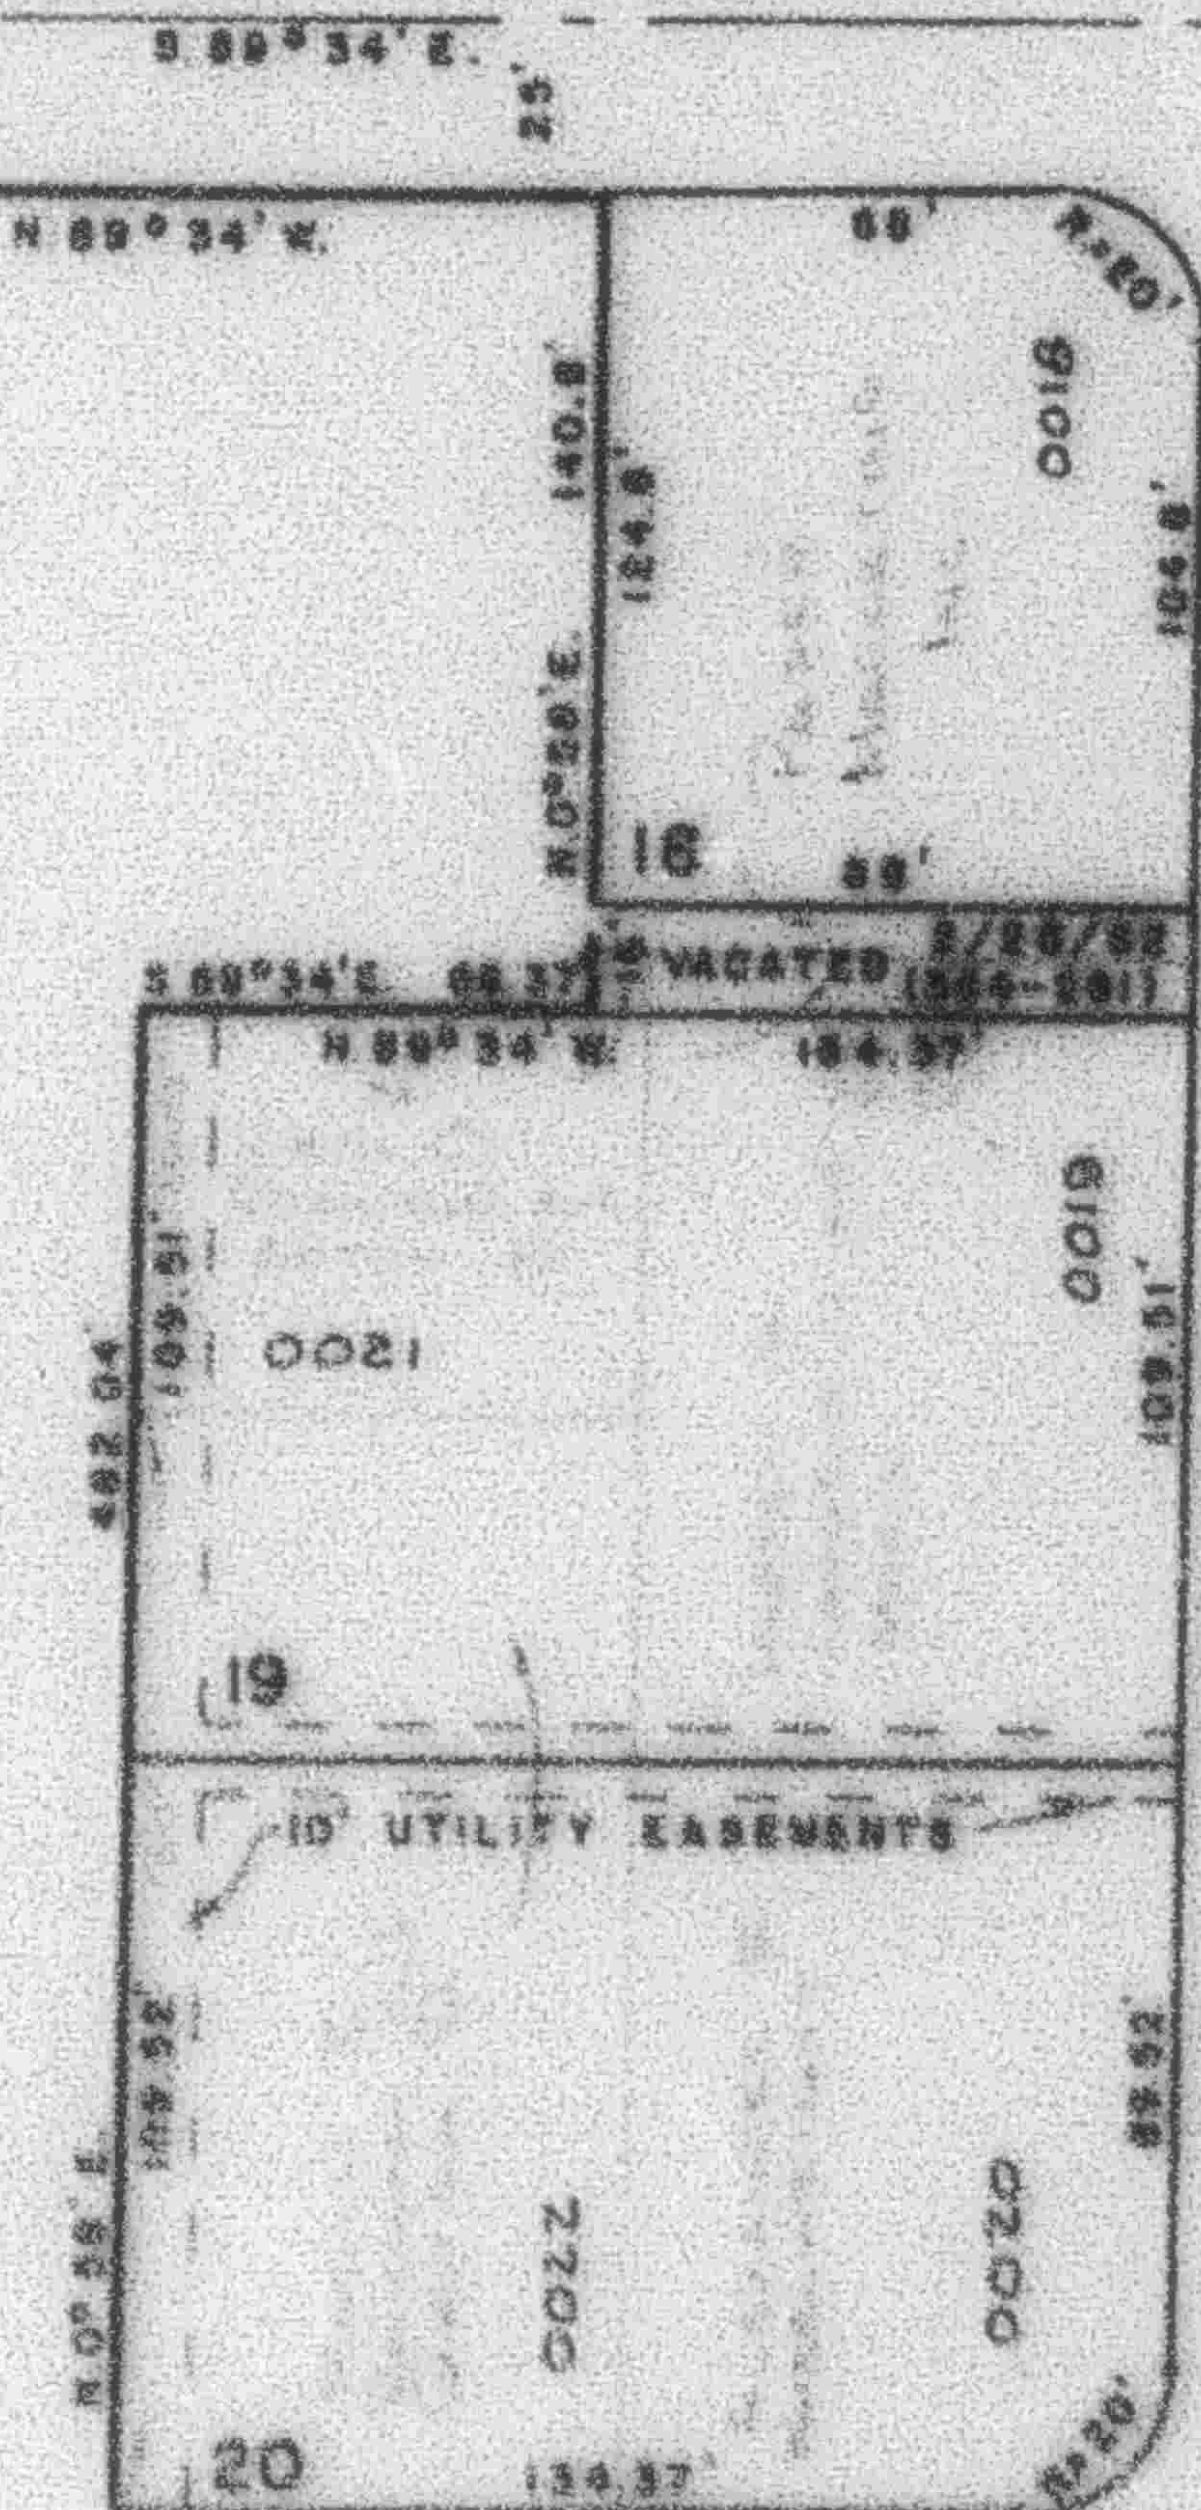

BEL-MAR

DRIVE

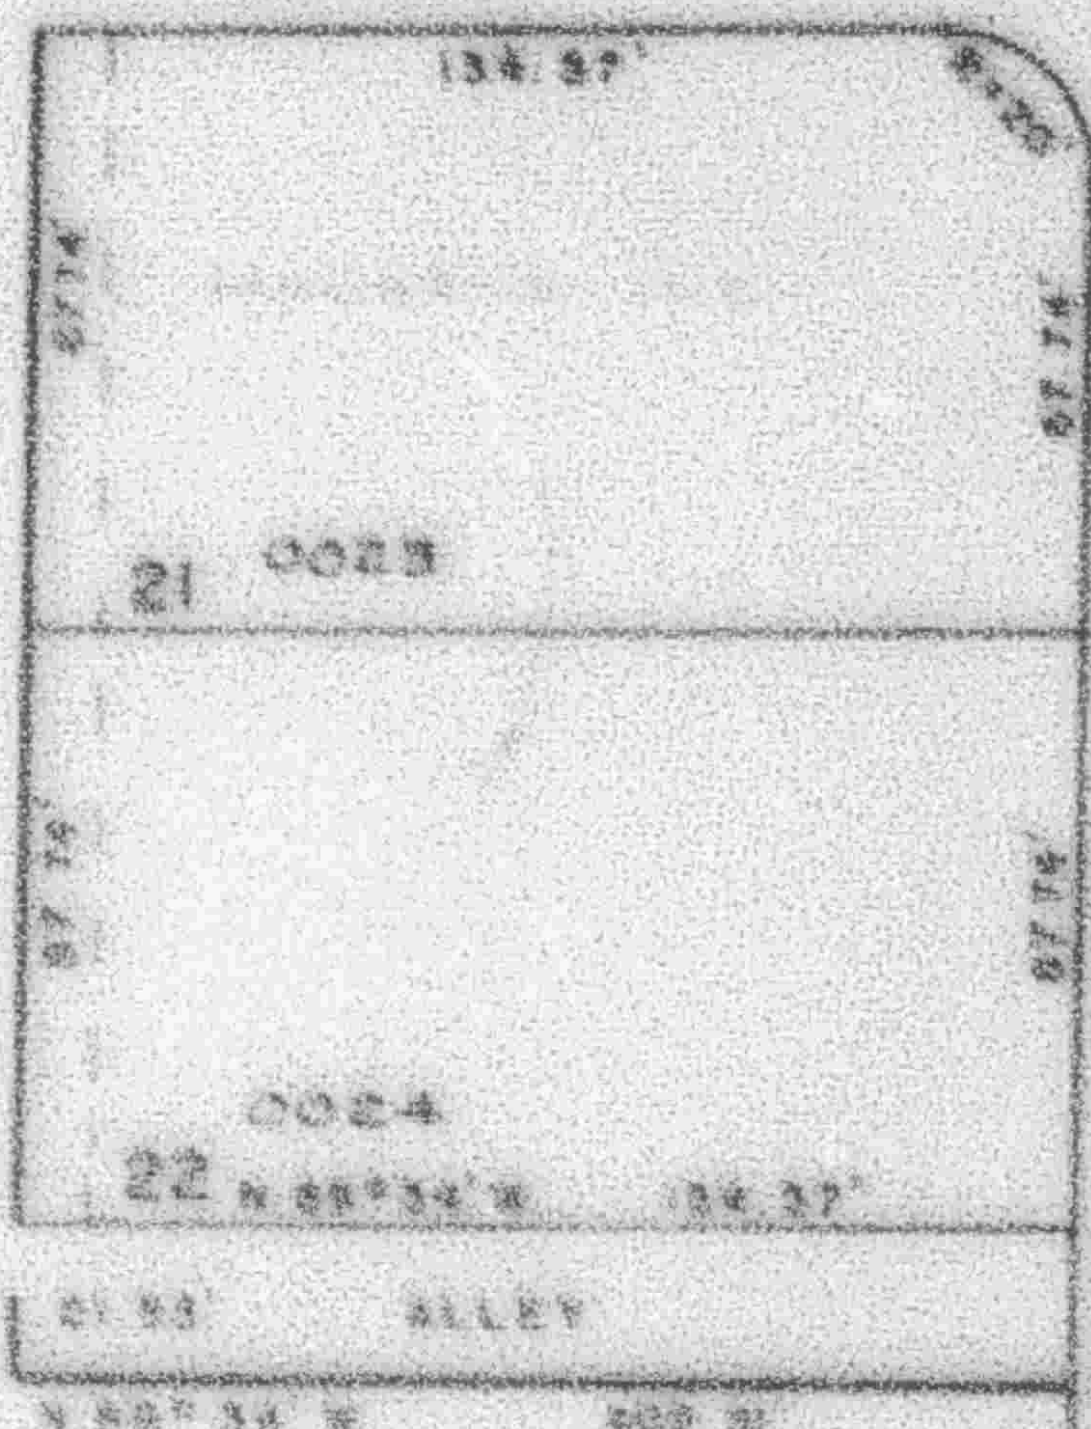

ALLEY


QUINCY

BLOCK 5

NOTE - LOT 21, BLOCK 1 ON ORIGINAL PLAT OF MONTE VISTA SUB.
WAS OMITTED ON THE AMENDED PLAT OF SAID SUB.

36TH STREET

STREET

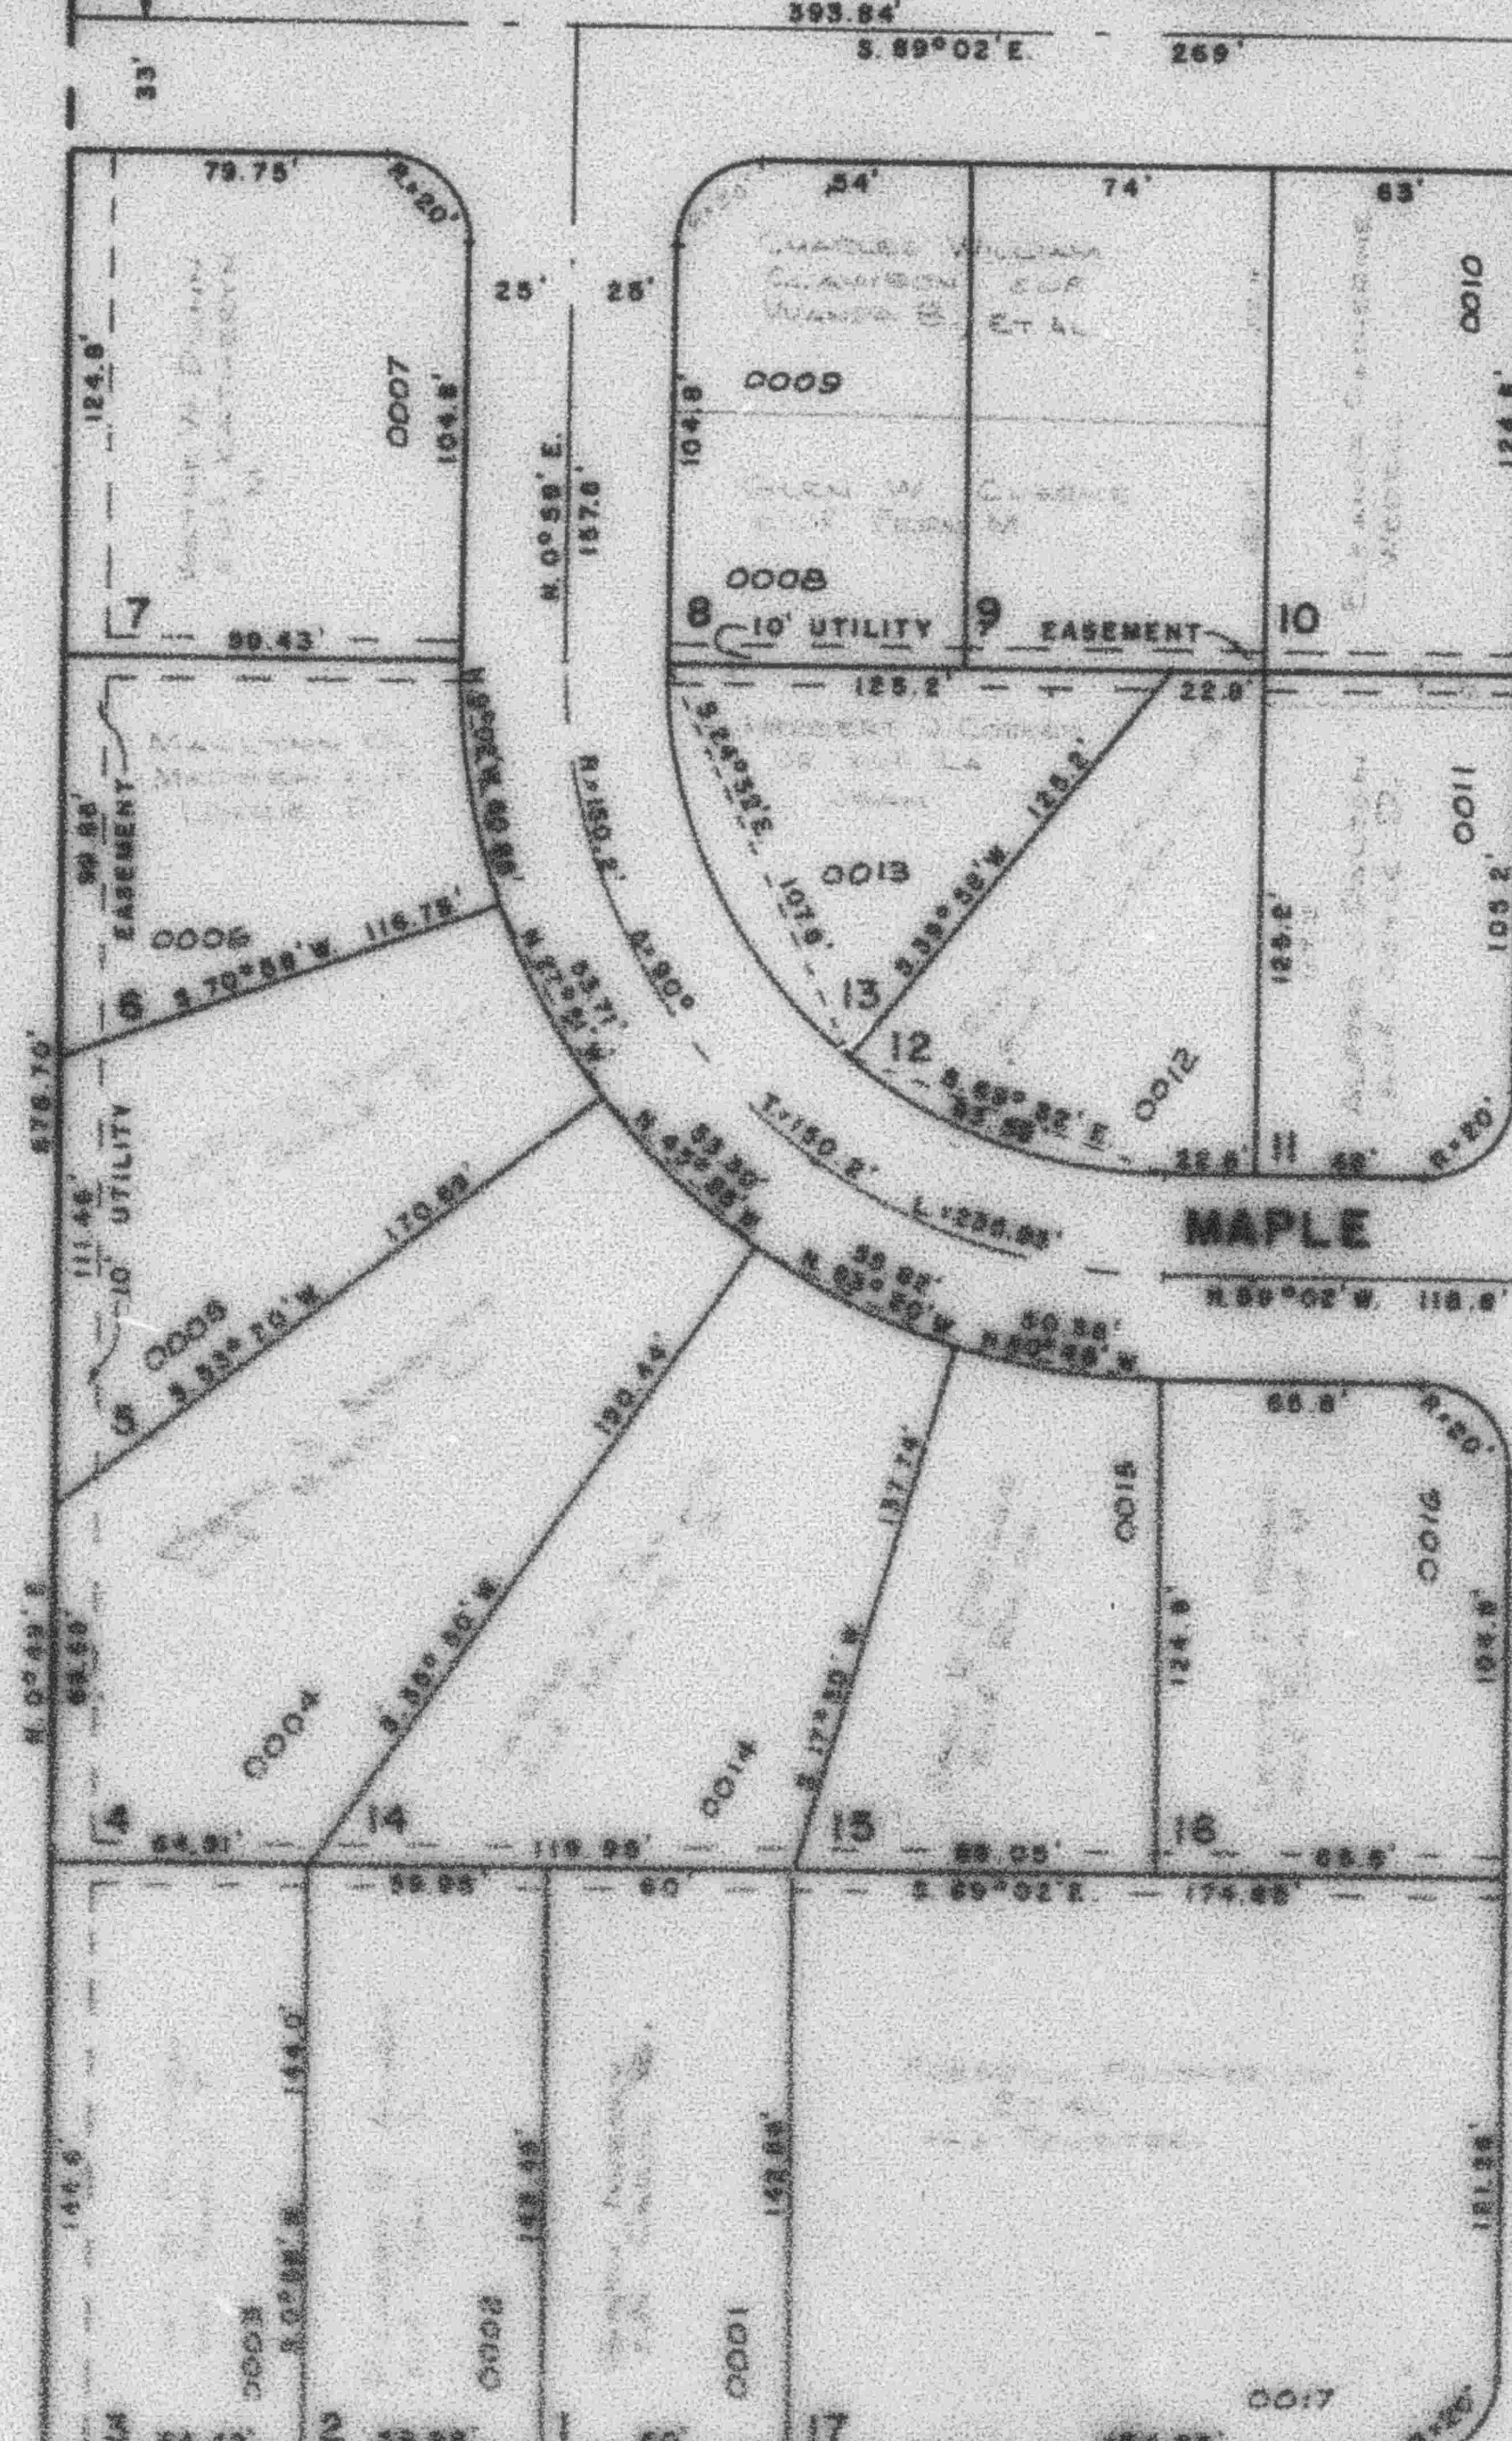

MAPLE

ST.

QUINCY

BLOCK 3

SEE PAGE 74

37TH STREET

STREET

SEE DRAWING AT LEFT FOR PART BELOW

W.F.J.
5-70