

PART OF S.E. 1/4 OF SEC. 4, T.5N., R.1W., S.L.B. & M.
AMENDED PLAT OF
MONTE VISTA SUBDIVISION

72

TAXING UNIT 25

BLOCK I
IN OGDEN CITY
SCALE: 1" = 50'

PREFIX 05-072

SEE PAGE 47


SEE DRAWING AT RIGHT
FOR PART ABOVE



SEE
PAGE
80

BEL-MAR


DRIVE

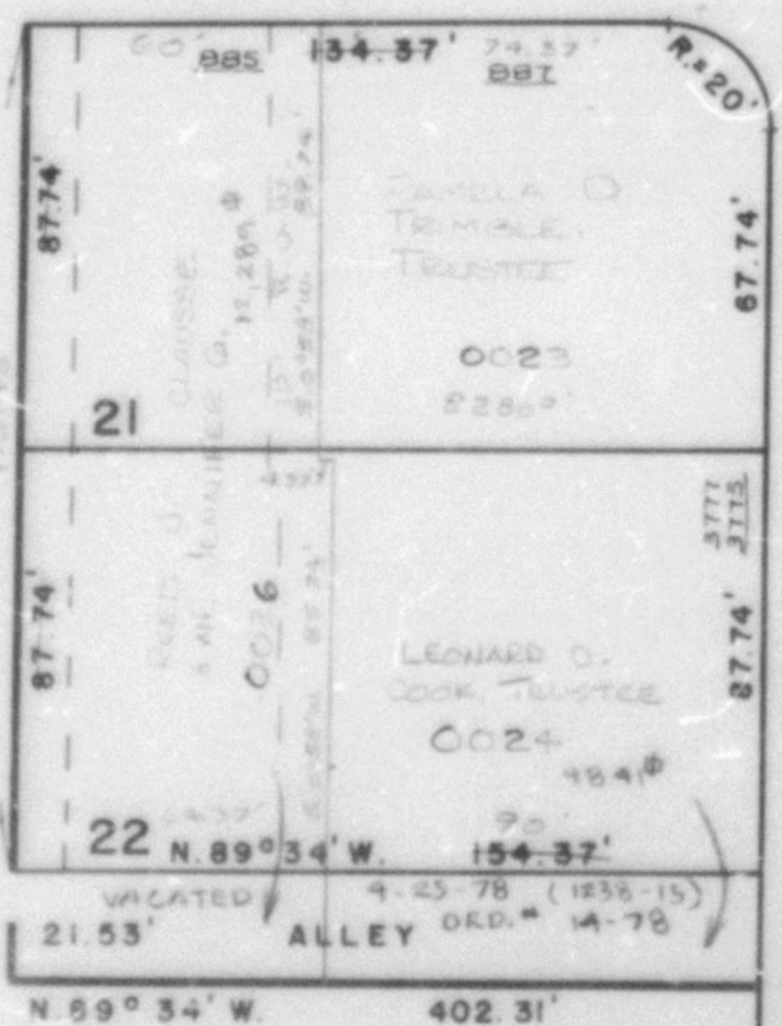

SEE PAGE 65

NOTE: LOT 23, BLOCK I ON ORIGINAL PLAT OF MONTE VISTA SUB.
WAS OMITTED ON THE AMENDED PLAT OF SAID SUB.

SEE PAGE 81

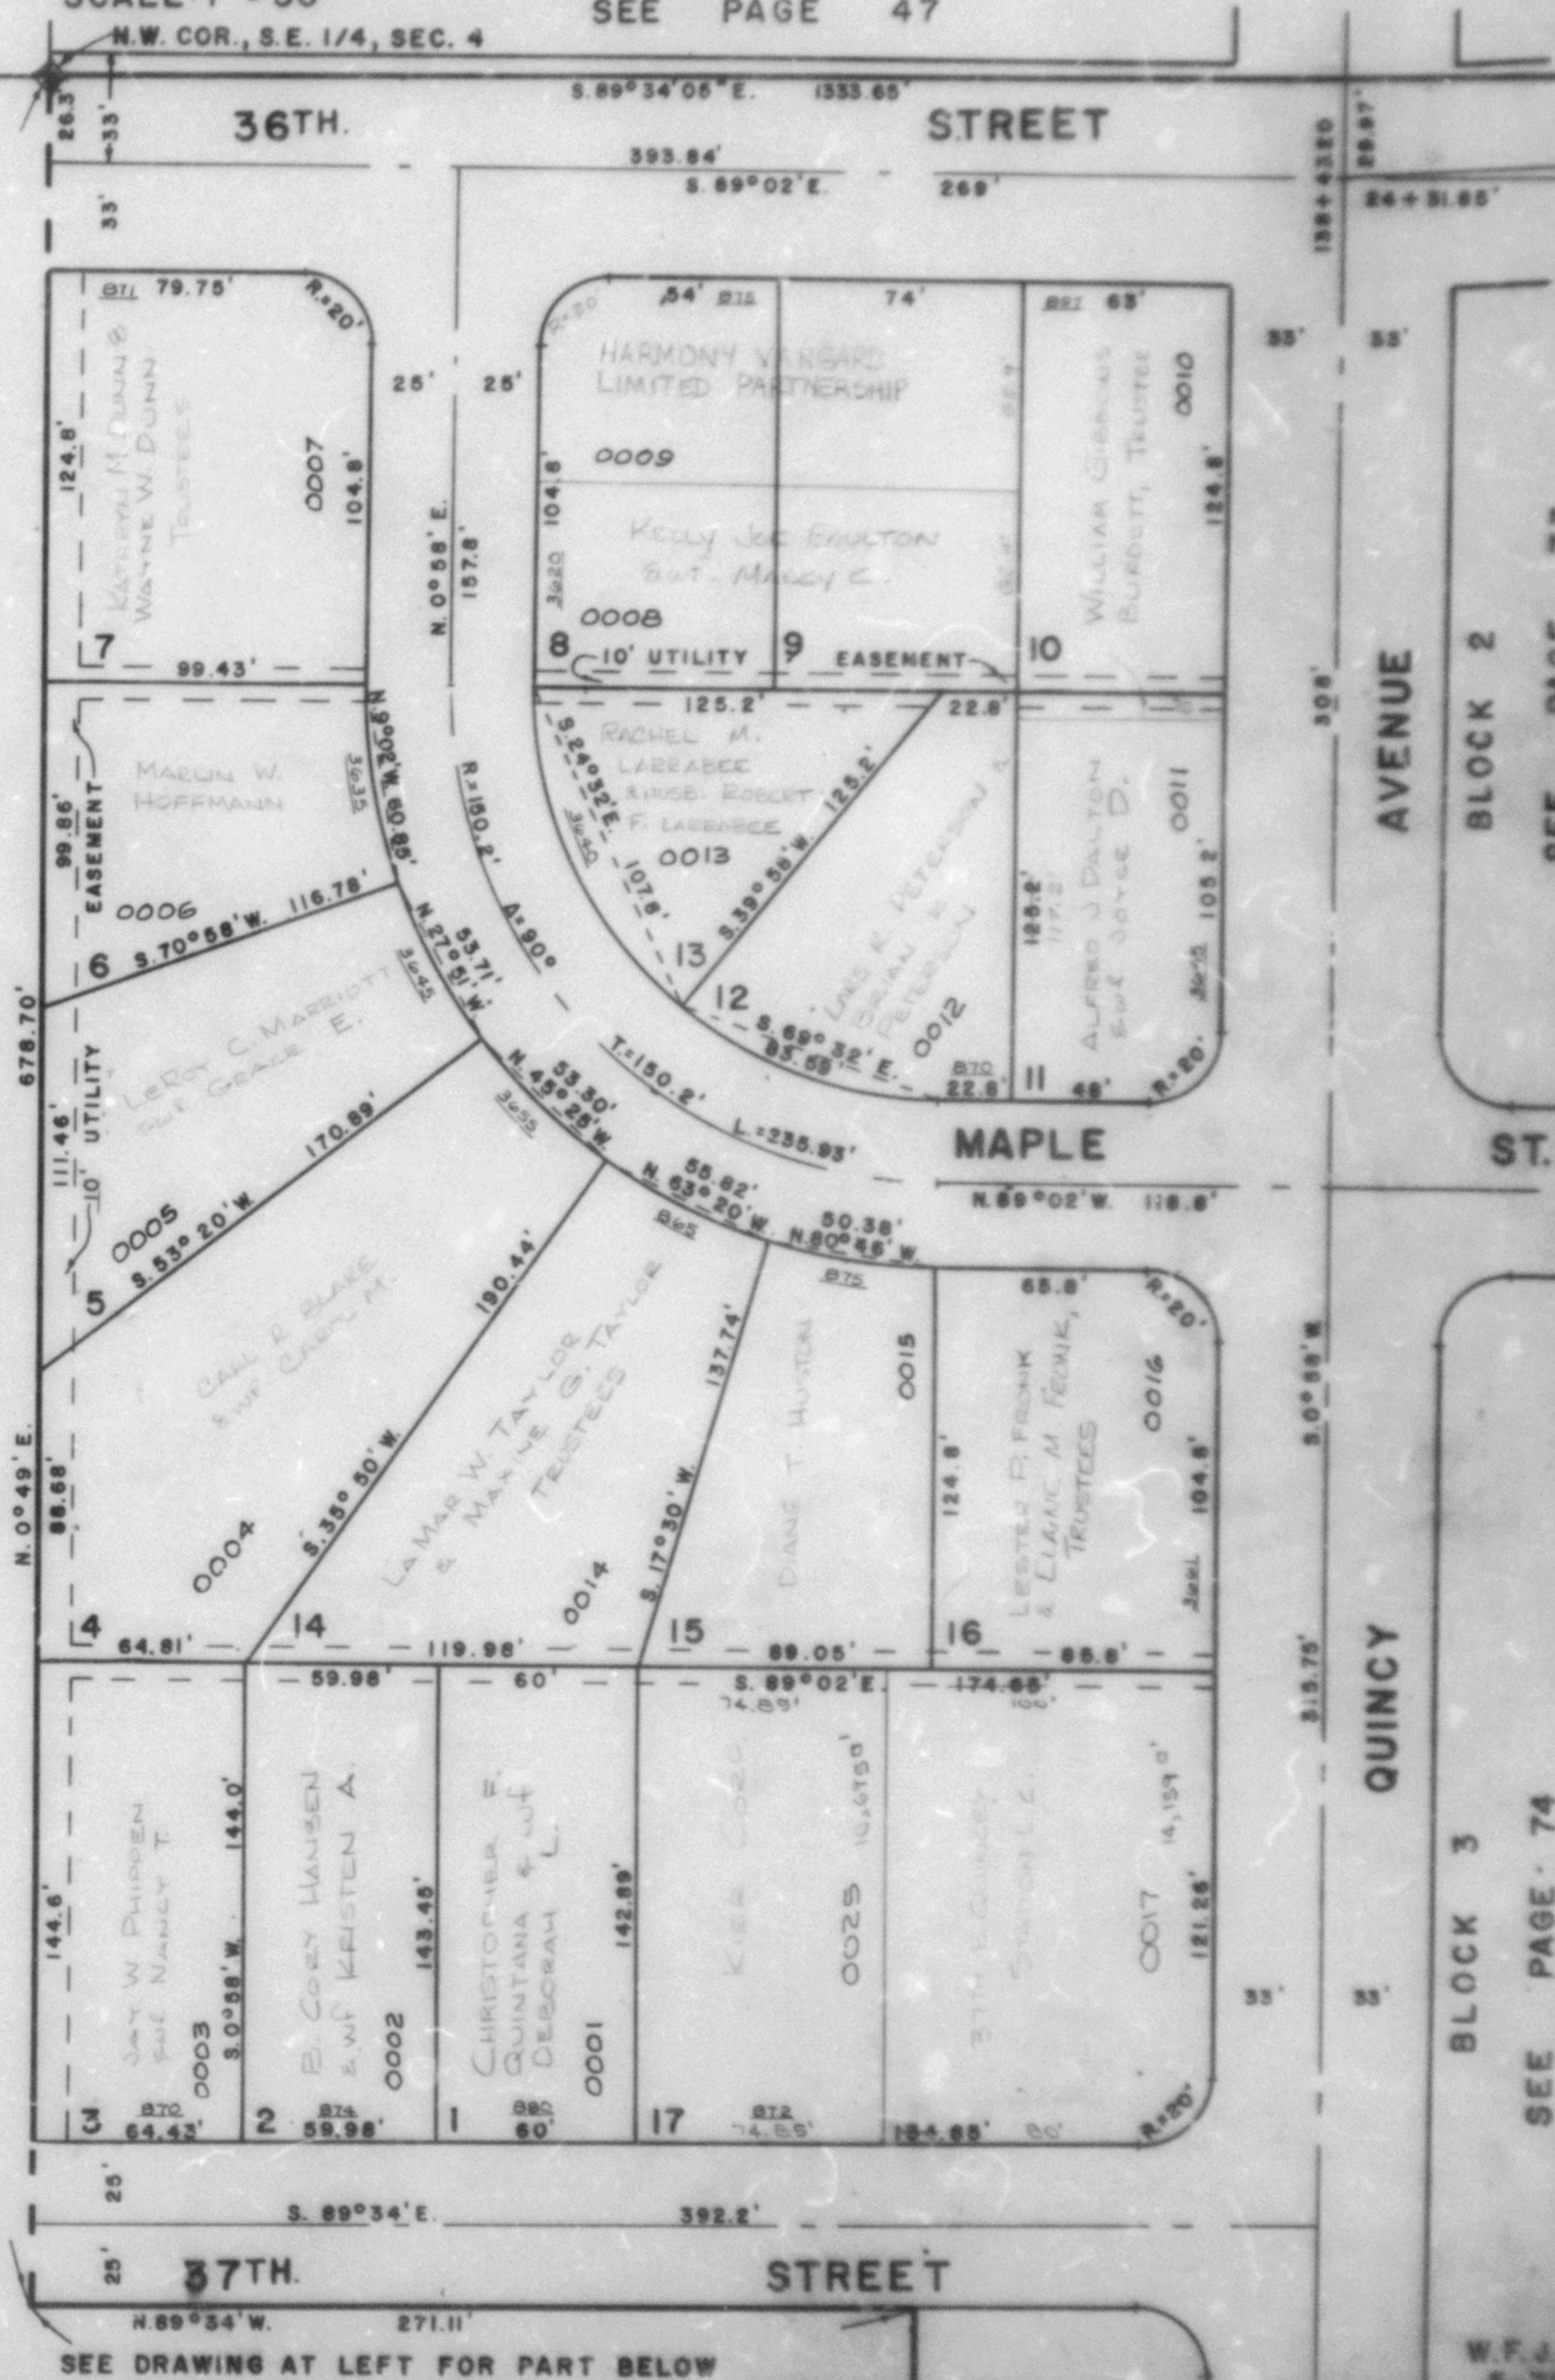

SEE DRAWING AT LEFT FOR PART BELOW

SEE PAGE 74

W.F.J.
5-70