

PART OF THE S.E. 1/4 OF SEC. 4, T.5N., R. 1W., S.L.B. & M.

73

AMENDED PLAT OF MONTE VISTA SUBDIVISION

TAXING UNIT: 25


BLOCK 2

IN OGDEN CITY

SCALE 1" = 60'

SEE PAGE 47

SEE PAGE 48

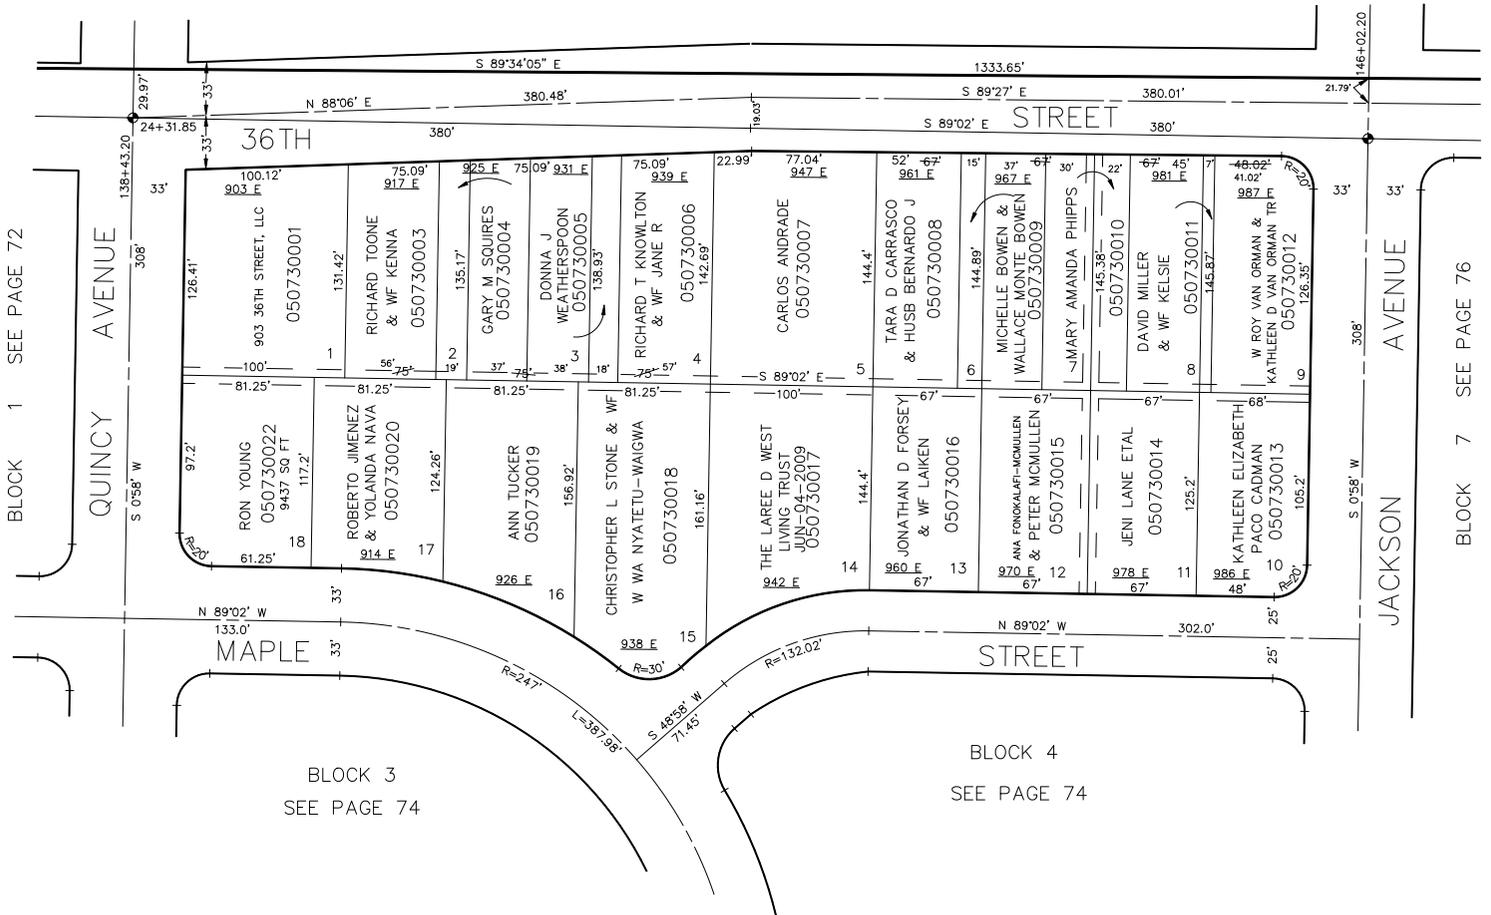

BLOCK 3
SEE PAGE 74

BLOCK 4
SEE PAGE 74

(IN 1948 THIS PLAT WAS AMENDED BUT, THE WORD AMENDED WAS LEFT OFF SOME LEGAL DESCRIPTIONS, IN APRIL 2002 WE ADDED AMENDED BACK TO THE LEGAL DESCRIPTIONS.)

5' UTILITY & DRAINAGE EASEMENTS EACH SIDE OF PROPERTY LINES AS INDICATED BY DASHED LINES EXCEPT AS OTHERWISE SHOWN.

FOR COMPLETE ENG DATA SEE ORIGINAL DEDICATION PLAT IN BOOK 9, PAGE 64 OF RECORDS.