

PART OF THE S.E. 1/4 OF SEC. 4, T.5N., R. 1W., S.L.B. & M.

73


AMENDED PLAT OF  
MONTE VISTA SUBDIVISION

TAXING UNIT: 25

BLOCK 2  
IN OGDEN CITY  
SCALE 1" = 60'

SEE PAGE 47

SEE PAGE 48

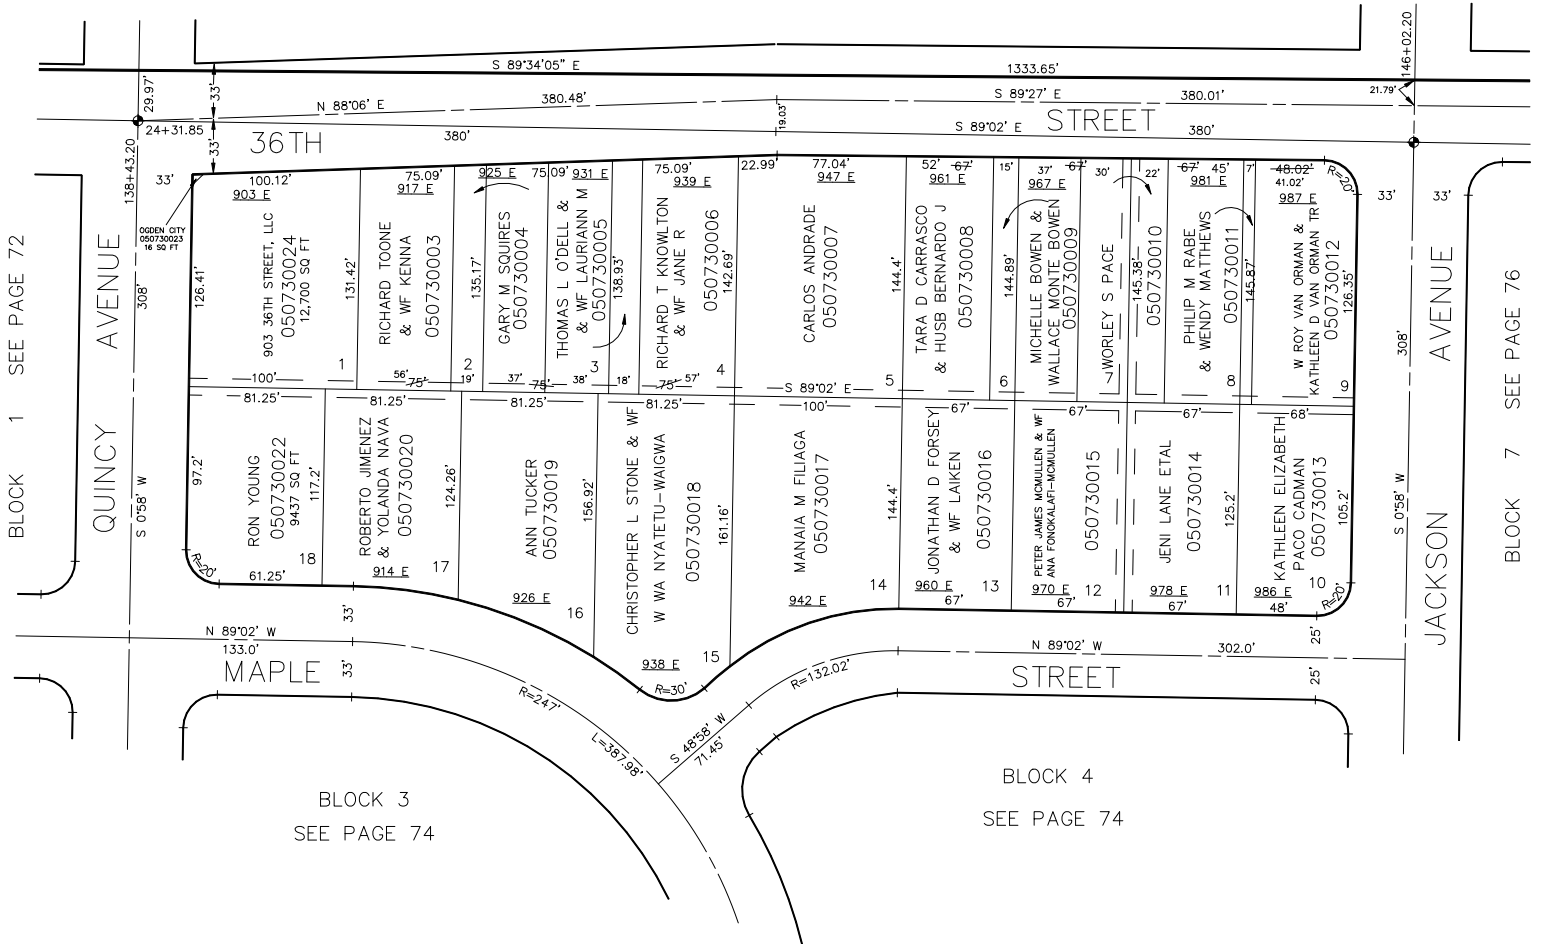

(IN 1948 THIS PLAT WAS AMENDED BUT, THE WORD  
AMENDED WAS LEFT OFF SOME LEGAL DESCRIPTIONS,  
IN APRIL 2002 WE ADDED AMENDED BACK TO THE  
LEGAL DESCRIPTIONS.)

5' UTILITY & DRAINAGE EASEMENTS EACH  
SIDE OF PROPERTY LINES AS INDICATED  
BY DASHED LINES EXCEPT AS OTHERWISE  
SHOWN.

FOR COMPLETE ENG DATA SEE  
ORIGINAL DEDICATION PLAT IN  
BOOK 9, PAGE 64 OF RECORDS.

\*FOR TAX PURPOSES ONLY\*

L.D.F. 4-91