

PART OF THE S.E. 1/4 OF SEC. 4, T.5N., R. 1W., S.L.B. & M.

73


AMENDED PLAT OF
MONTE VISTA SUBDIVISION

TAXING UNIT: 25

BLOCK 2
IN OGDEN CITY
SCALE 1" = 60'

SEE PAGE 47

SEE PAGE 48

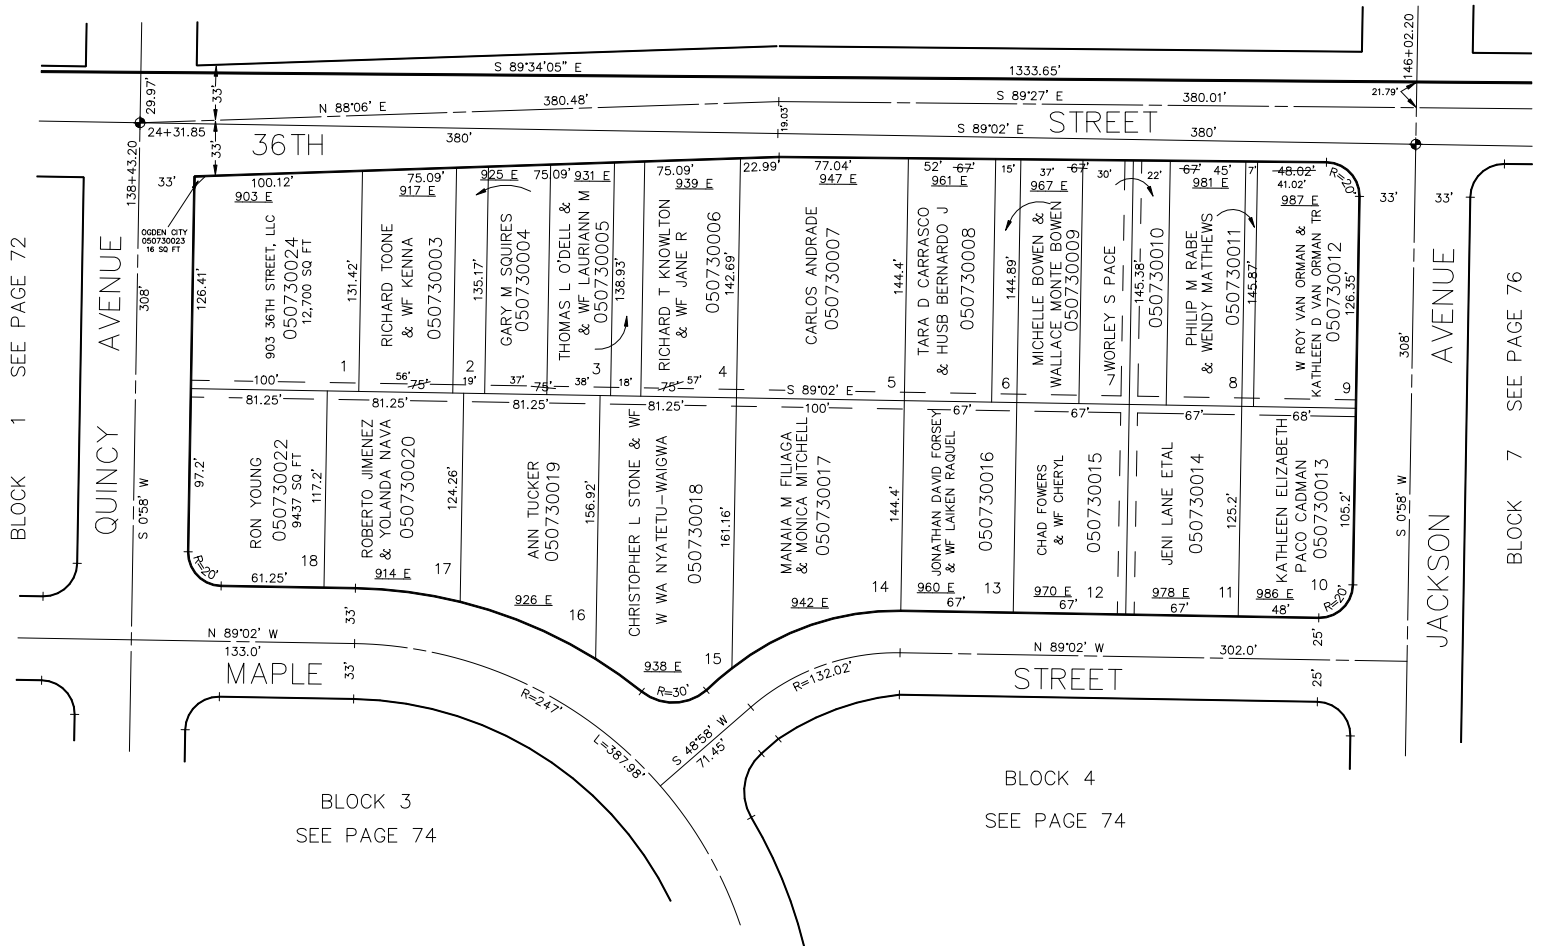

(IN 1948 THIS PLAT WAS AMENDED BUT, THE WORD
AMENDED WAS LEFT OFF SOME LEGAL DESCRIPTIONS,
IN APRIL 2002 WE ADDED AMENDED BACK TO THE
LEGAL DESCRIPTIONS.)

5' UTILITY & DRAINAGE EASEMENTS EACH
SIDE OF PROPERTY LINES AS INDICATED
BY DASHED LINES EXCEPT AS OTHERWISE
SHOWN.

FOR COMPLETE ENG DATA SEE
ORIGINAL DEDICATION PLAT IN
BOOK 9, PAGE 64 OF RECORDS.

FOR TAX PURPOSES ONLY

L.D.F. 4-91