

PART OF THE S.E. 1/4, SEC. 4, T.5N., R.1W., S.L.B. & M.

74

AMENDED PLAT OF
MONTE VISTA SUBDIVISION


BLOCKS 3 & 4

IN OGDEN CITY

SCALE 1" = 60'

TAXING UNIT: 25

SEE PAGE 73

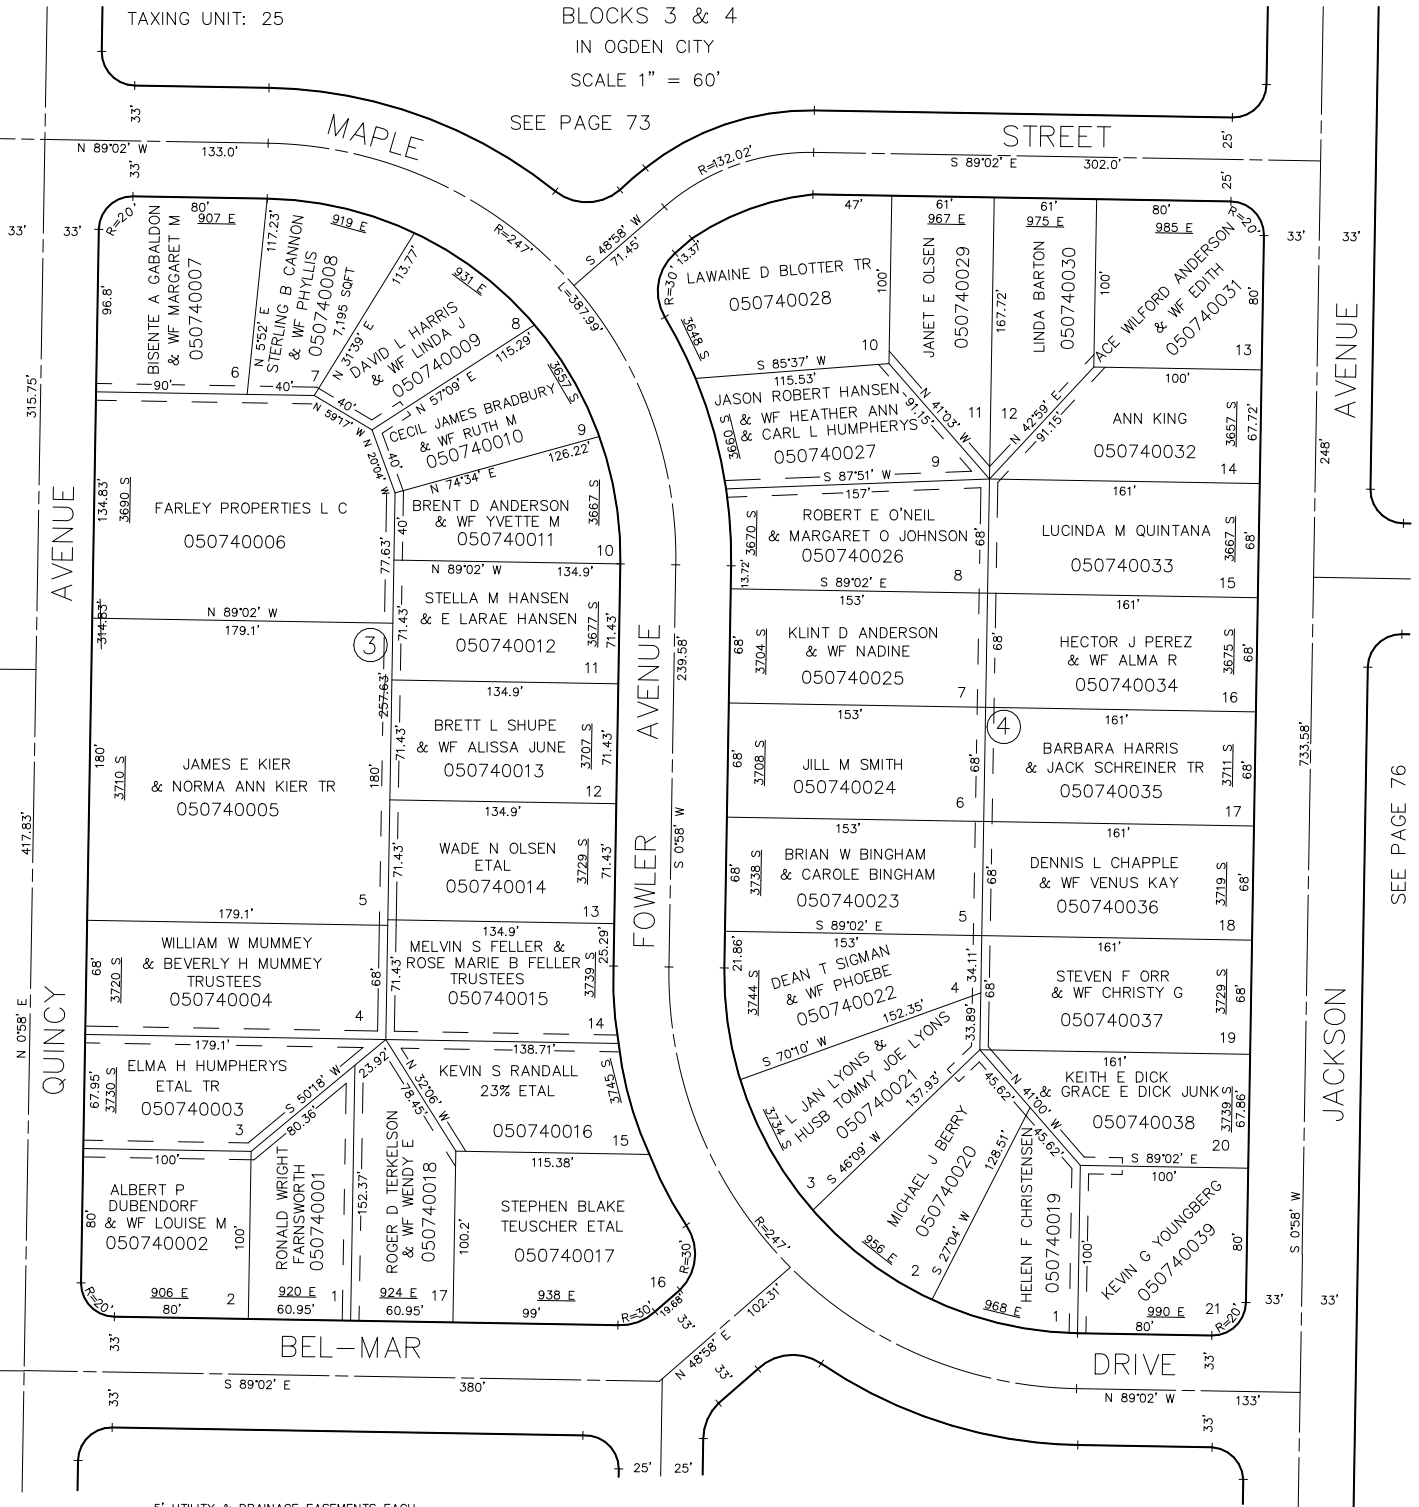

5' UTILITY & DRAINAGE EASEMENTS EACH
SIDE OF PROPERTY LINES AS INDICATED
BY DASHED LINES EXCEPT AS OTHERWISE
SHOWN.

SEE PAGE 75

FOR COMPLETE ENG DATA SEE
ORIGINAL DEDICATION PLAT IN
BOOK 9, PAGE 64 OF RECORDS.

L.D.F. 4-91

SEE PAGE 72

SEE PAGE 76