

PART OF THE S.E. 1/4, SEC. 4, T.5N., R.1W., S.L.B. & M.

AMENDED PLAT OF MONTE VISTA SUBDIVISION


BLOCKS 3 & 4

IN OGDEN CITY

SCALE 1" = 60'

SEE PAGE 73

TAXING UNIT: 25

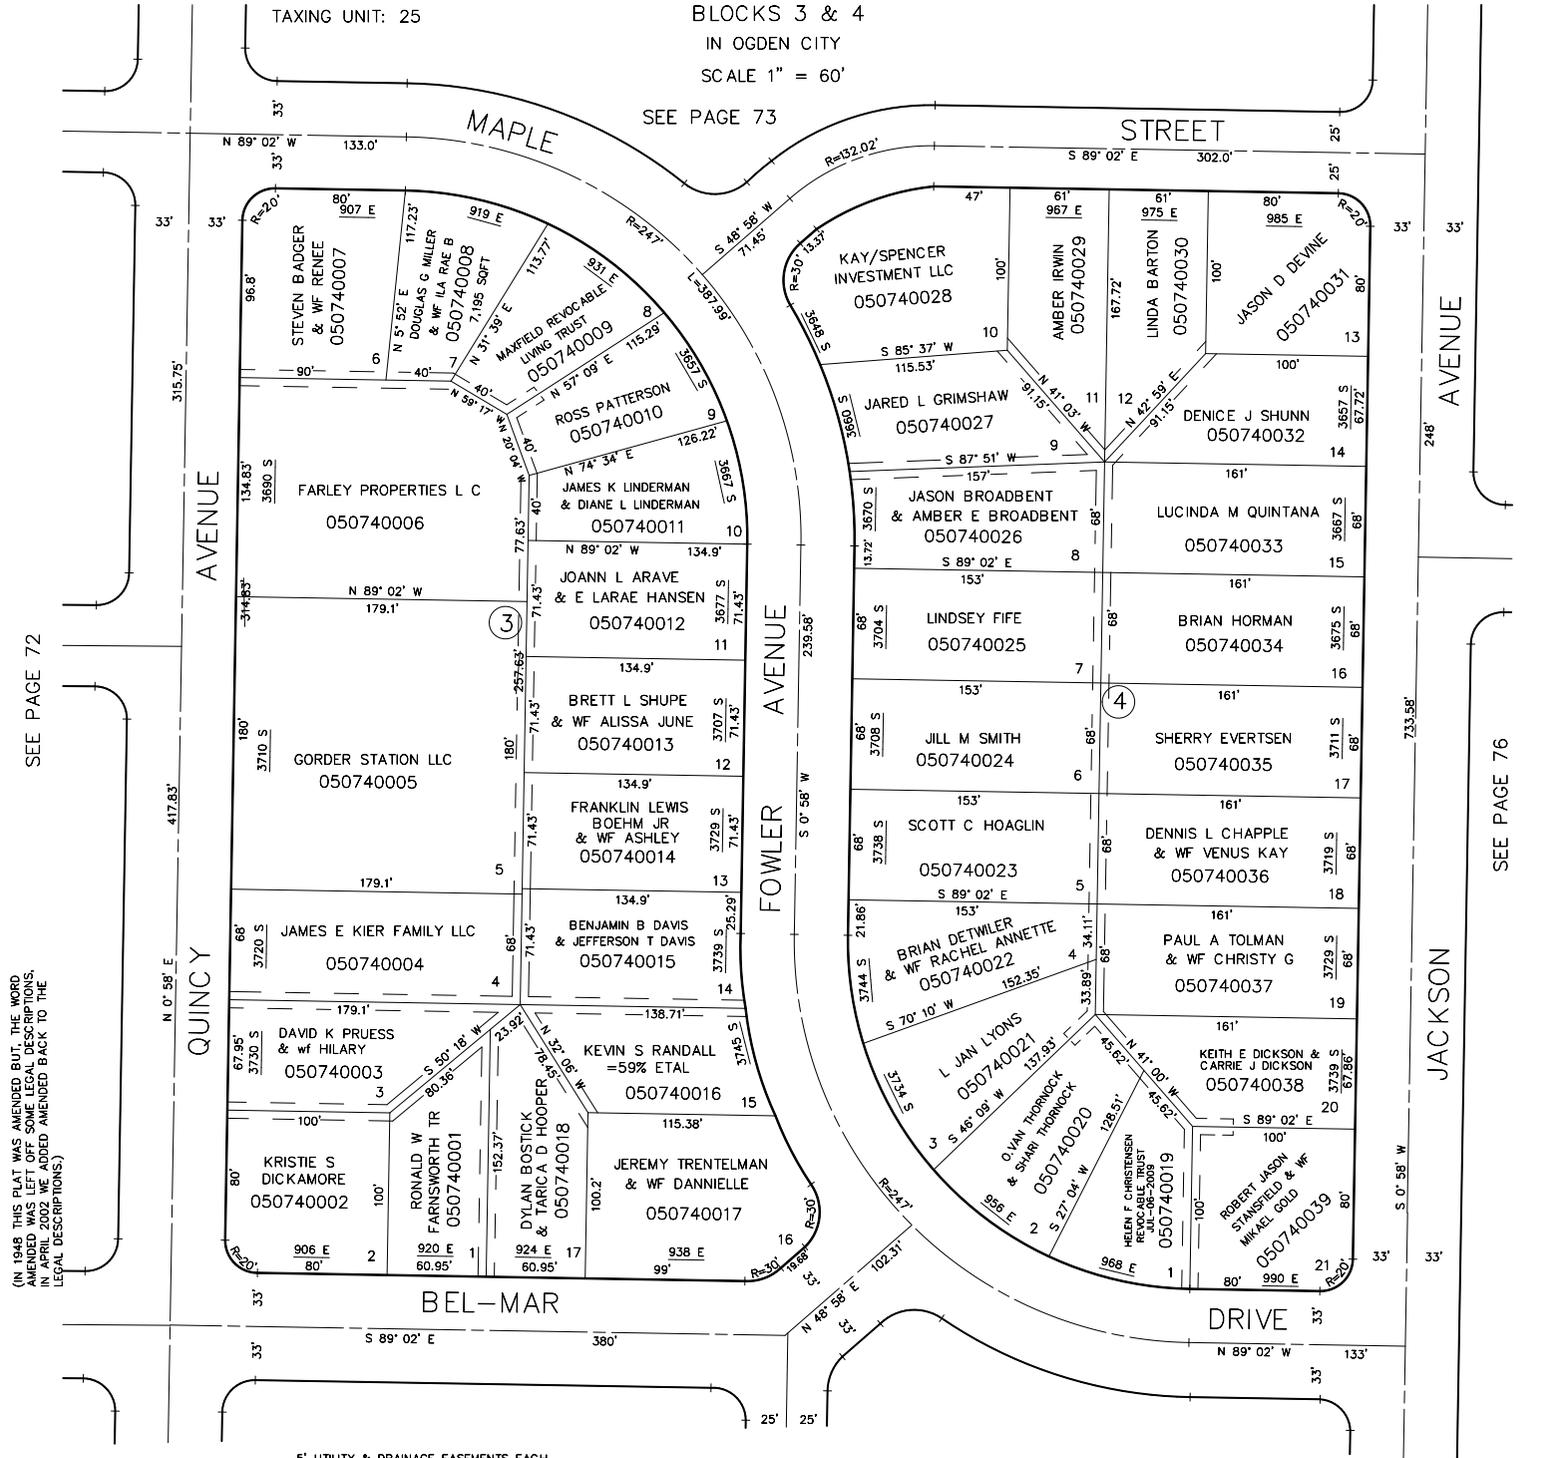

SEE PAGE 72

SEE PAGE 76

(IN 1948 THIS PLAT WAS AMENDED BUT, THE WORD AMENDED WAS LEFT OFF SOME LEGAL DESCRIPTIONS. IN APRIL 2002 WE ADDED AMENDED BACK TO THE LEGAL DESCRIPTIONS.)

5' UTILITY & DRAINAGE EASEMENTS EACH SIDE OF PROPERTY LINES AS INDICATED BY DASHED LINES EXCEPT AS OTHERWISE SHOWN.

SEE PAGE 75

FOR COMPLETE ENG DATA SEE ORIGINAL DEDICATION PLAT IN BOOK 9, PAGE 64 OF RECORDS.