

PART OF THE S.E. 1/4, SEC. 4, T.5N., R.1W., S.L.B. & M.

74

AMENDED PLAT OF
MONTE VISTA SUBDIVISION


BLOCKS 3 & 4

IN OGDEN CITY

SCALE 1" = 60'

SEE PAGE 73

TAXING UNIT: 25

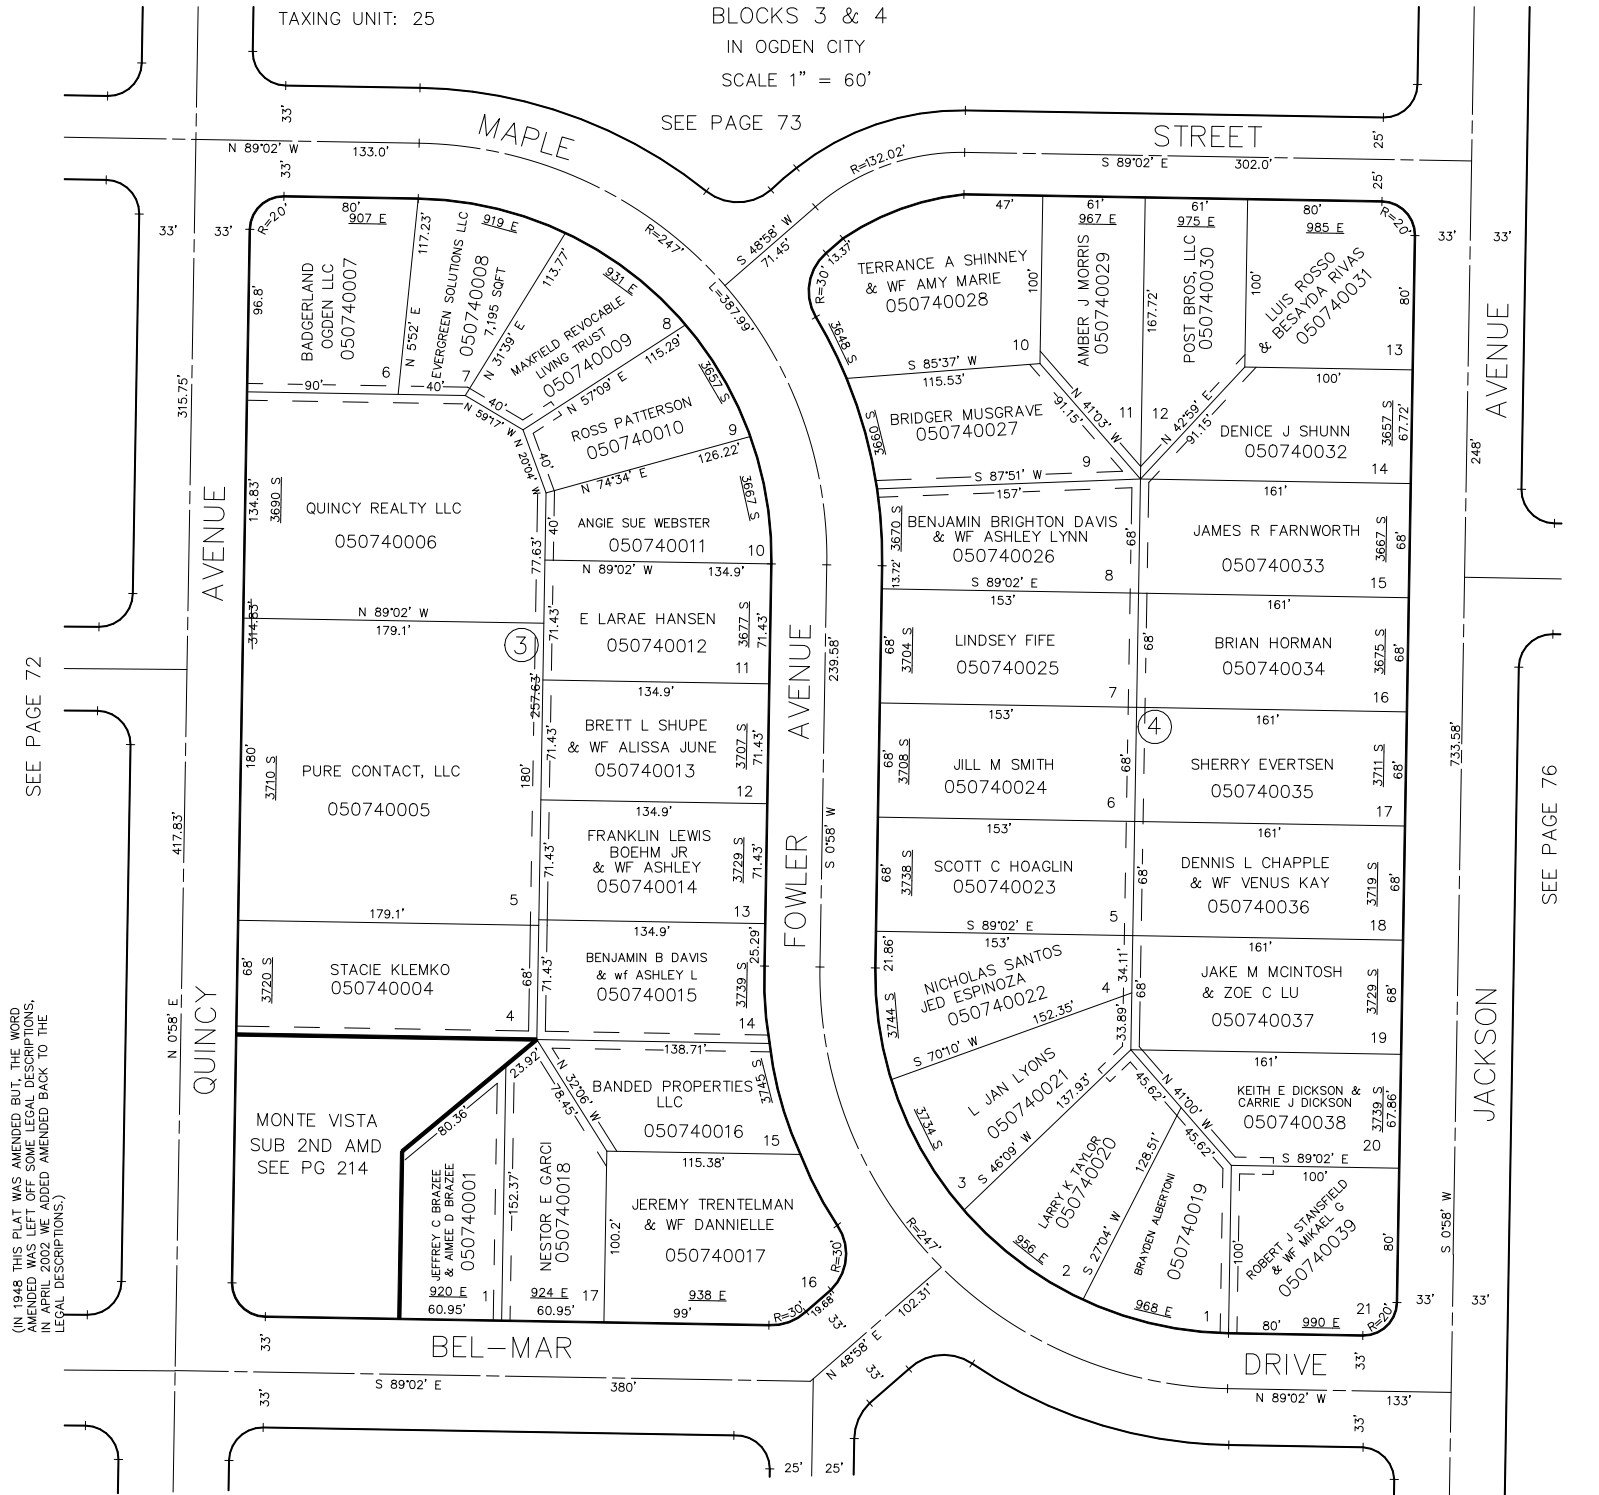

5' UTILITY & DRAINAGE EASEMENTS EACH
SIDE OF PROPERTY LINES AS INDICATED
BY DASHED LINES EXCEPT AS OTHERWISE
SHOWN.

SEE PAGE 75

FOR TAX PURPOSES ONLY

FOR COMPLETE ENG DATA SEE
ORIGINAL DEDICATION PLAT IN
BOOK 9, PAGE 64 OF RECORDS.

L.D.F. 4-91