

PART OF THE S.E. 1/4, SEC. 4, T.5N., R.1W., S.L.B. & M.

74

AMENDED PLAT OF

MONTE VISTA SUBDIVISION


BLOCKS 3 & 4

IN OGDEN CITY

SCALE 1" = 60'

SEE PAGE 73

TAXING UNIT: 25

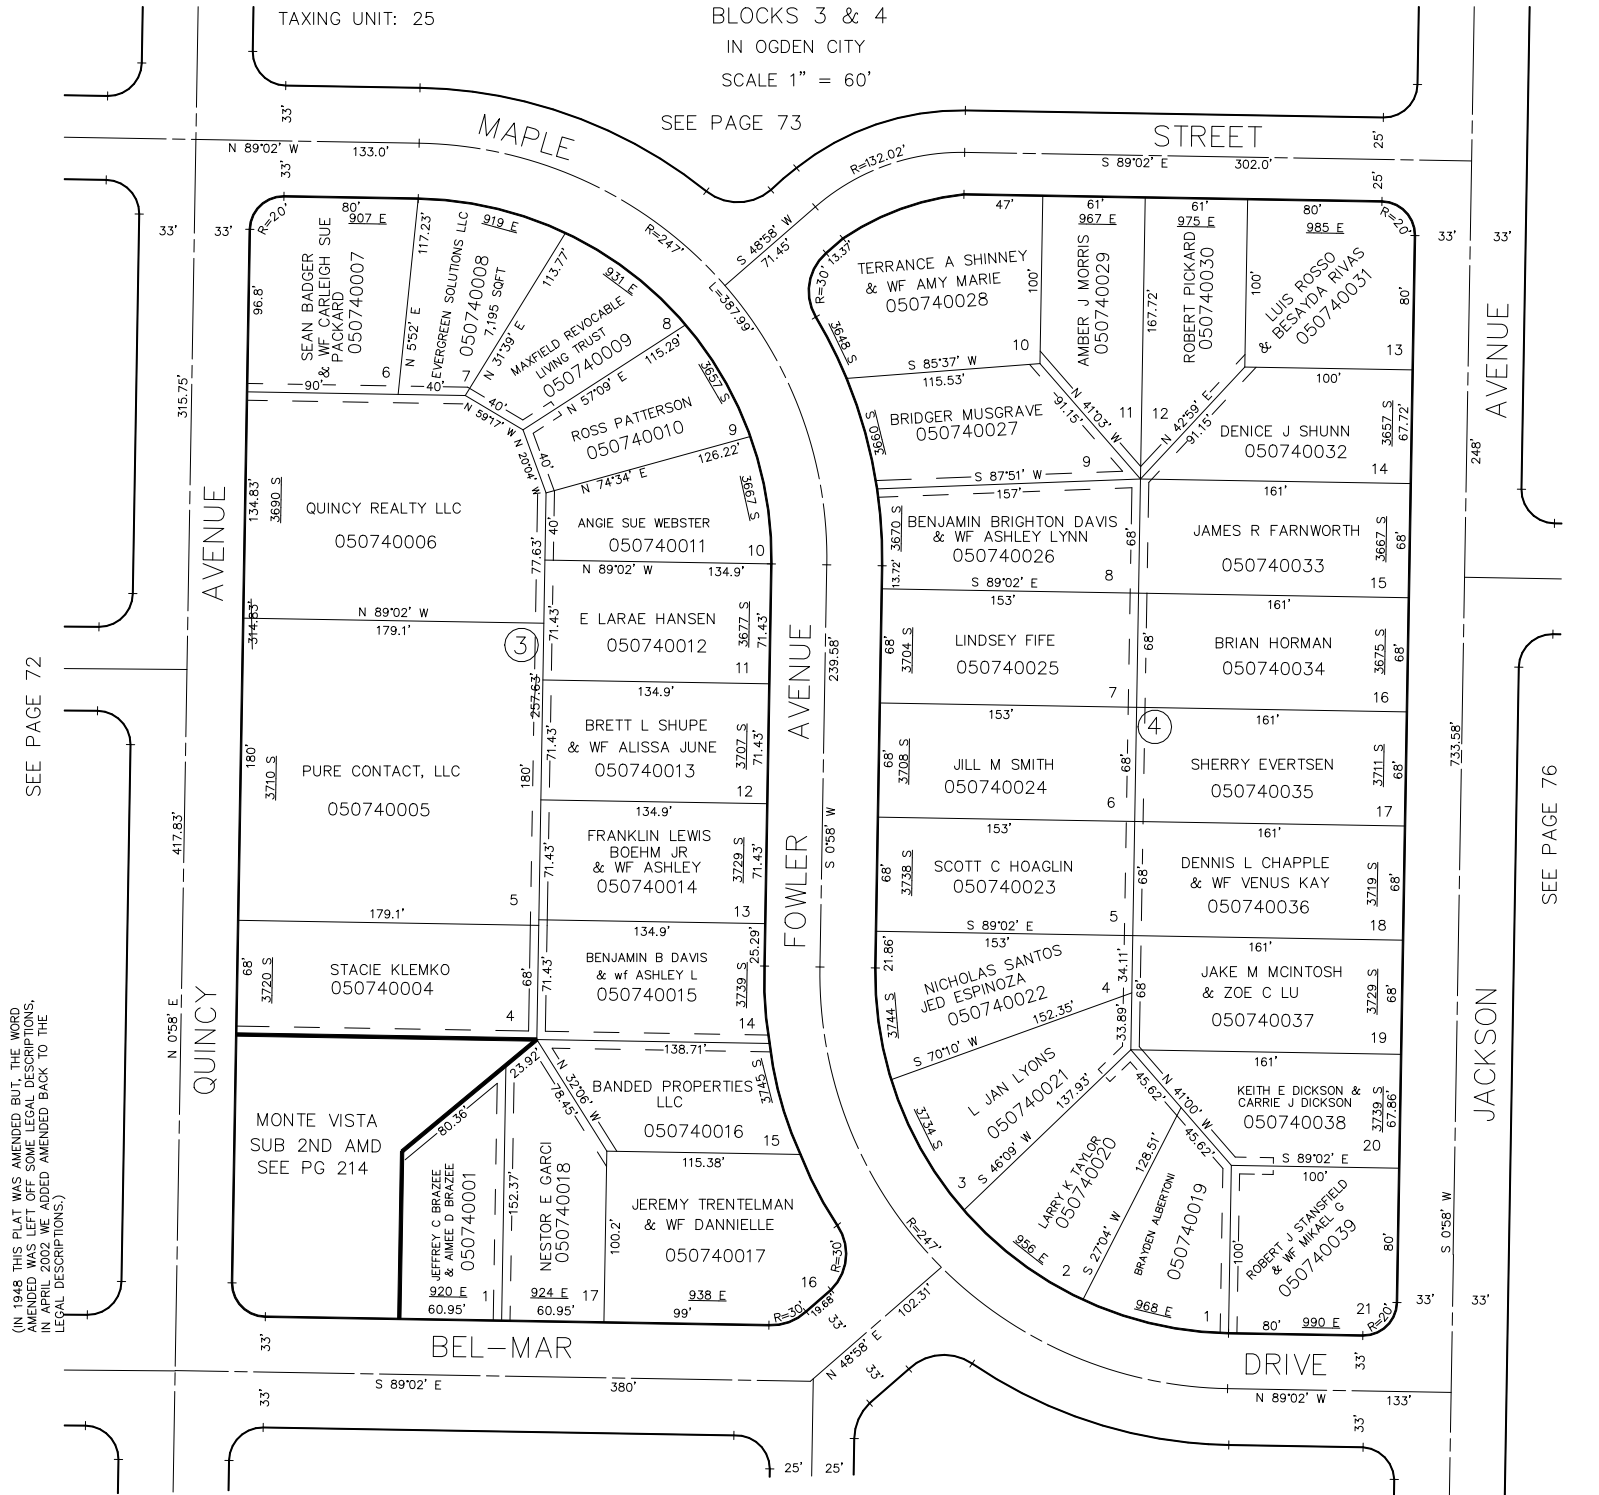

5' UTILITY & DRAINAGE EASEMENTS EACH SIDE OF PROPERTY LINES AS INDICATED BY DASHED LINES EXCEPT AS OTHERWISE SHOWN.

SEE PAGE 75
FOR TAX PURPOSES ONLY

FOR COMPLETE ENG DATA SEE ORIGINAL DEDICATION PLAT IN BOOK 9, PAGE 64 OF RECORDS.

L.D.F. 4-91