

PART OF THE S.E. 1/4, SEC. 4, T.5N., R.1W., S.L.B. & M.

MONTE VISTA SUBDIVISION

BLOCKS 7 & 8
IN OGDEN CITY
SCALE 1" = 60'

TAXING UNIT: 25

SEE BELOW AT RIGHT

SEE PAGE 48

SEE PAGE 74,
BLOCK 4


SEE PAGE 73
BLOCK 2

SEE PAGE 69

SEE PAGE 75
BLOCK 5

SEE PAGE 74
BLOCK 4

SEE ABOVE AT LEFT

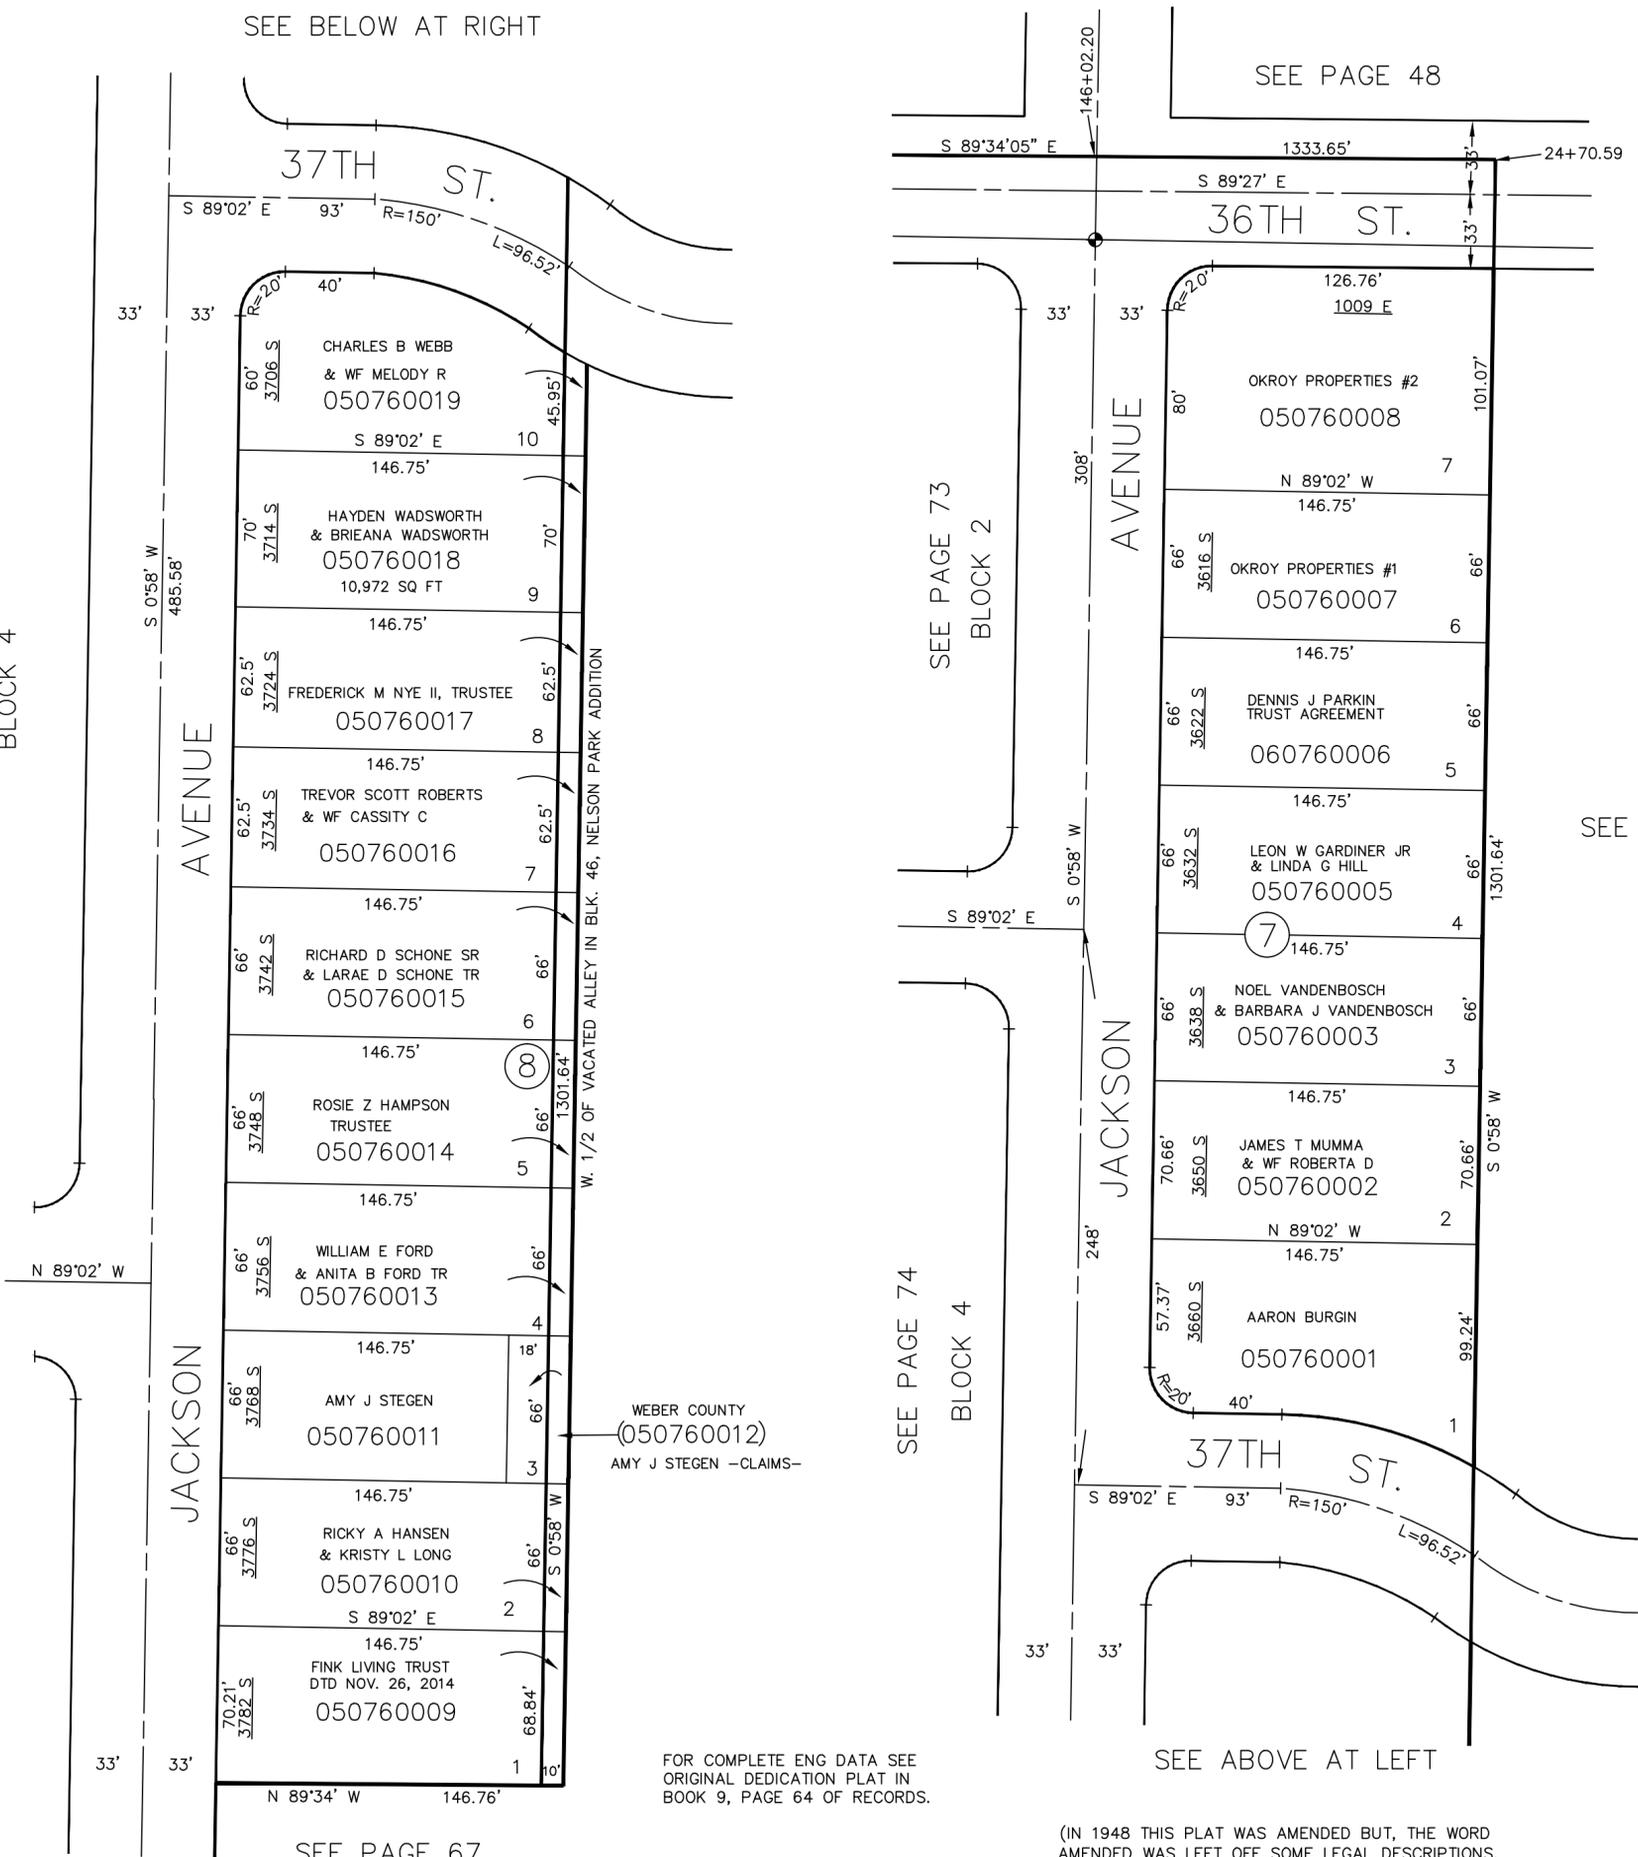

FOR COMPLETE ENG DATA SEE ORIGINAL DEDICATION PLAT IN BOOK 9, PAGE 64 OF RECORDS.

(IN 1948 THIS PLAT WAS AMENDED BUT, THE WORD AMENDED WAS LEFT OFF SOME LEGAL DESCRIPTIONS, IN APRIL 2002 WE ADDED AMENDED BACK TO THE LEGAL DESCRIPTIONS)