


PART OF THE S.E. 1/4, SEC. 4, T.5N., R.1W., S.L.B. & M.  
 AMENDED PLAT OF  
**MONTE VISTA SUBDIVISION**

TAXING UNIT: 25

BLOCKS 7 & 8  
 IN OGDEN CITY  
 SCALE 1" = 60'

SEE BELOW AT RIGHT

SEE PAGE 48

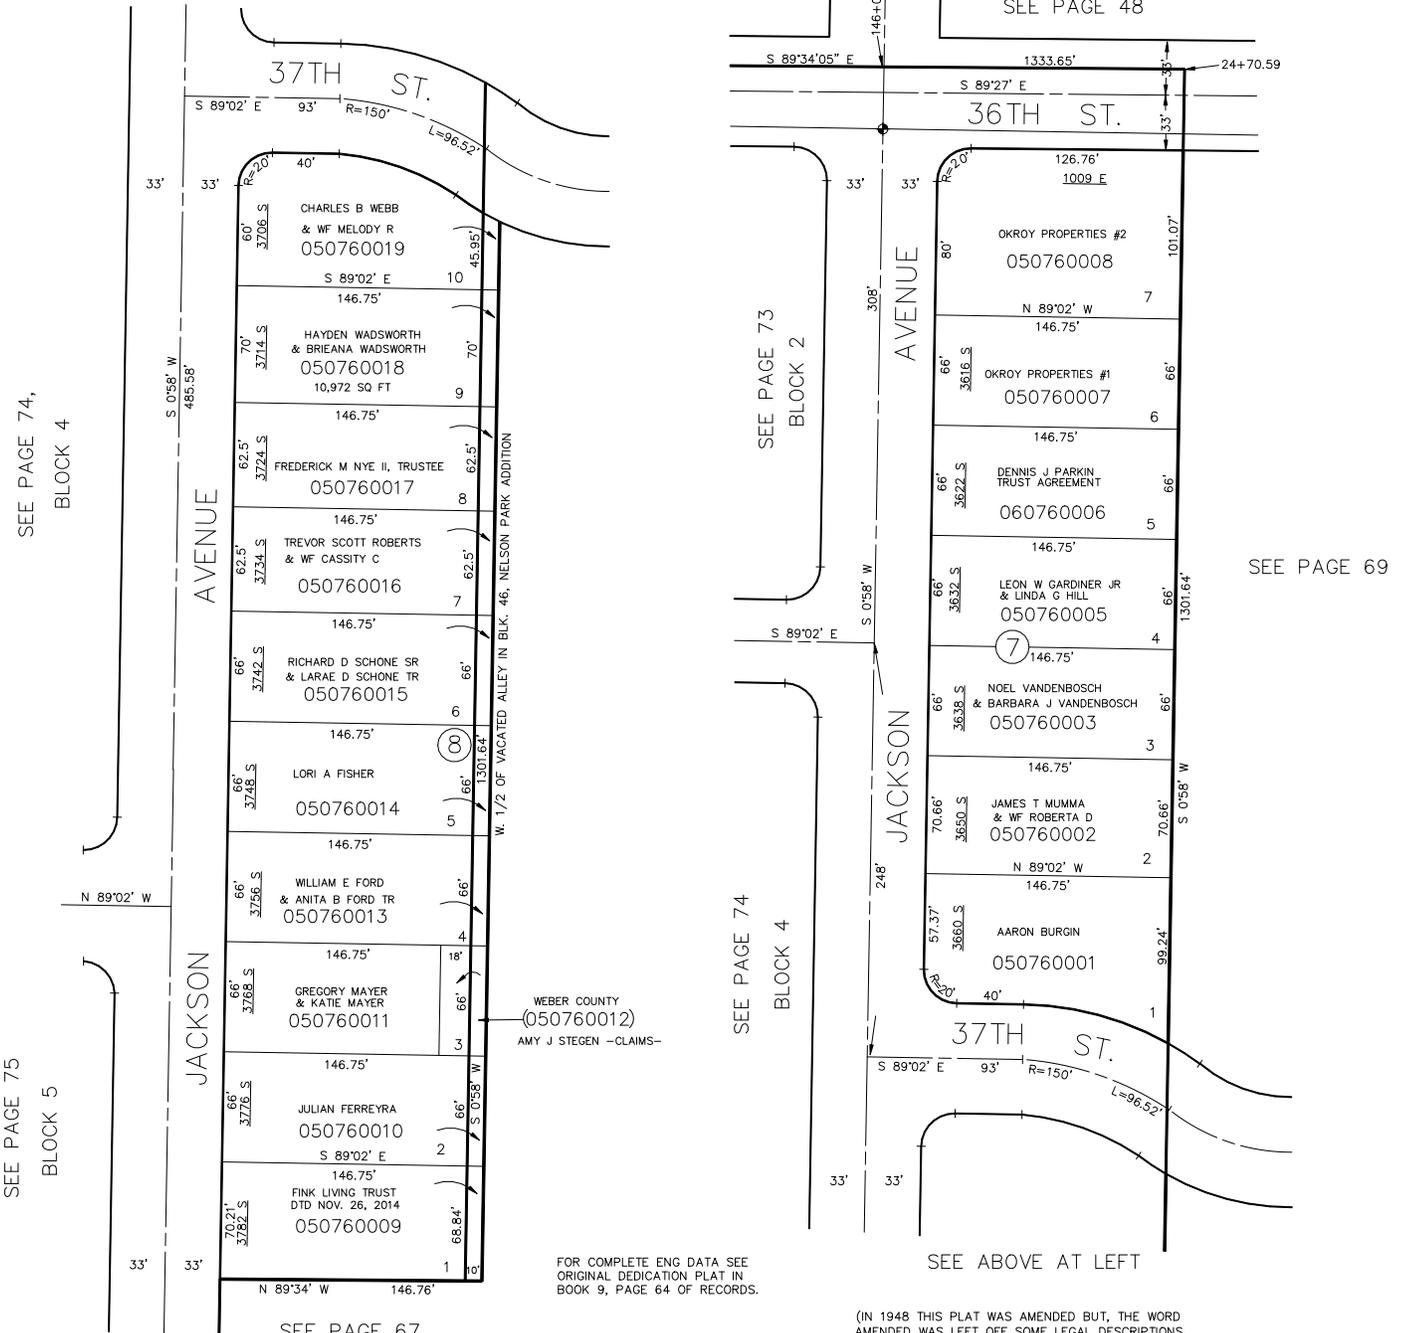

SEE PAGE 74,  
 BLOCK 4

SEE PAGE 75  
 BLOCK 5

SEE PAGE 73  
 BLOCK 2

SEE PAGE 74  
 BLOCK 4

SEE PAGE 69

SEE PAGE 67

SEE ABOVE AT LEFT

FOR COMPLETE ENG DATA SEE  
 ORIGINAL DEDICATION PLAT IN  
 BOOK 9, PAGE 64 OF RECORDS.

(IN 1948 THIS PLAT WAS AMENDED BUT, THE WORD  
 AMENDED WAS LEFT OFF SOME LEGAL DESCRIPTIONS,  
 IN APRIL 2002 WE ADDED AMENDED BACK TO THE  
 LEGAL DESCRIPTIONS)