

PART OF S.W. 1/4 OF SEC. 4, T.5N., R.1W., S.L.B. & M.

78

RAYMOND SHUPE PARK ADDITION

TAXING UNIT 27

IN SOUTH OGDEN CITY

PREFIX 05-078

SCALE 1" = 60'

SEE PAGE 63

SEE PAGE 61

377.14' N. 89° 34' 05" W. FR. CEN. SEC. 4.


1/4 SEC. LINE N. 89° 34' 05" W.

S. 89° 02' E.

STREET

36TH.

ROAD

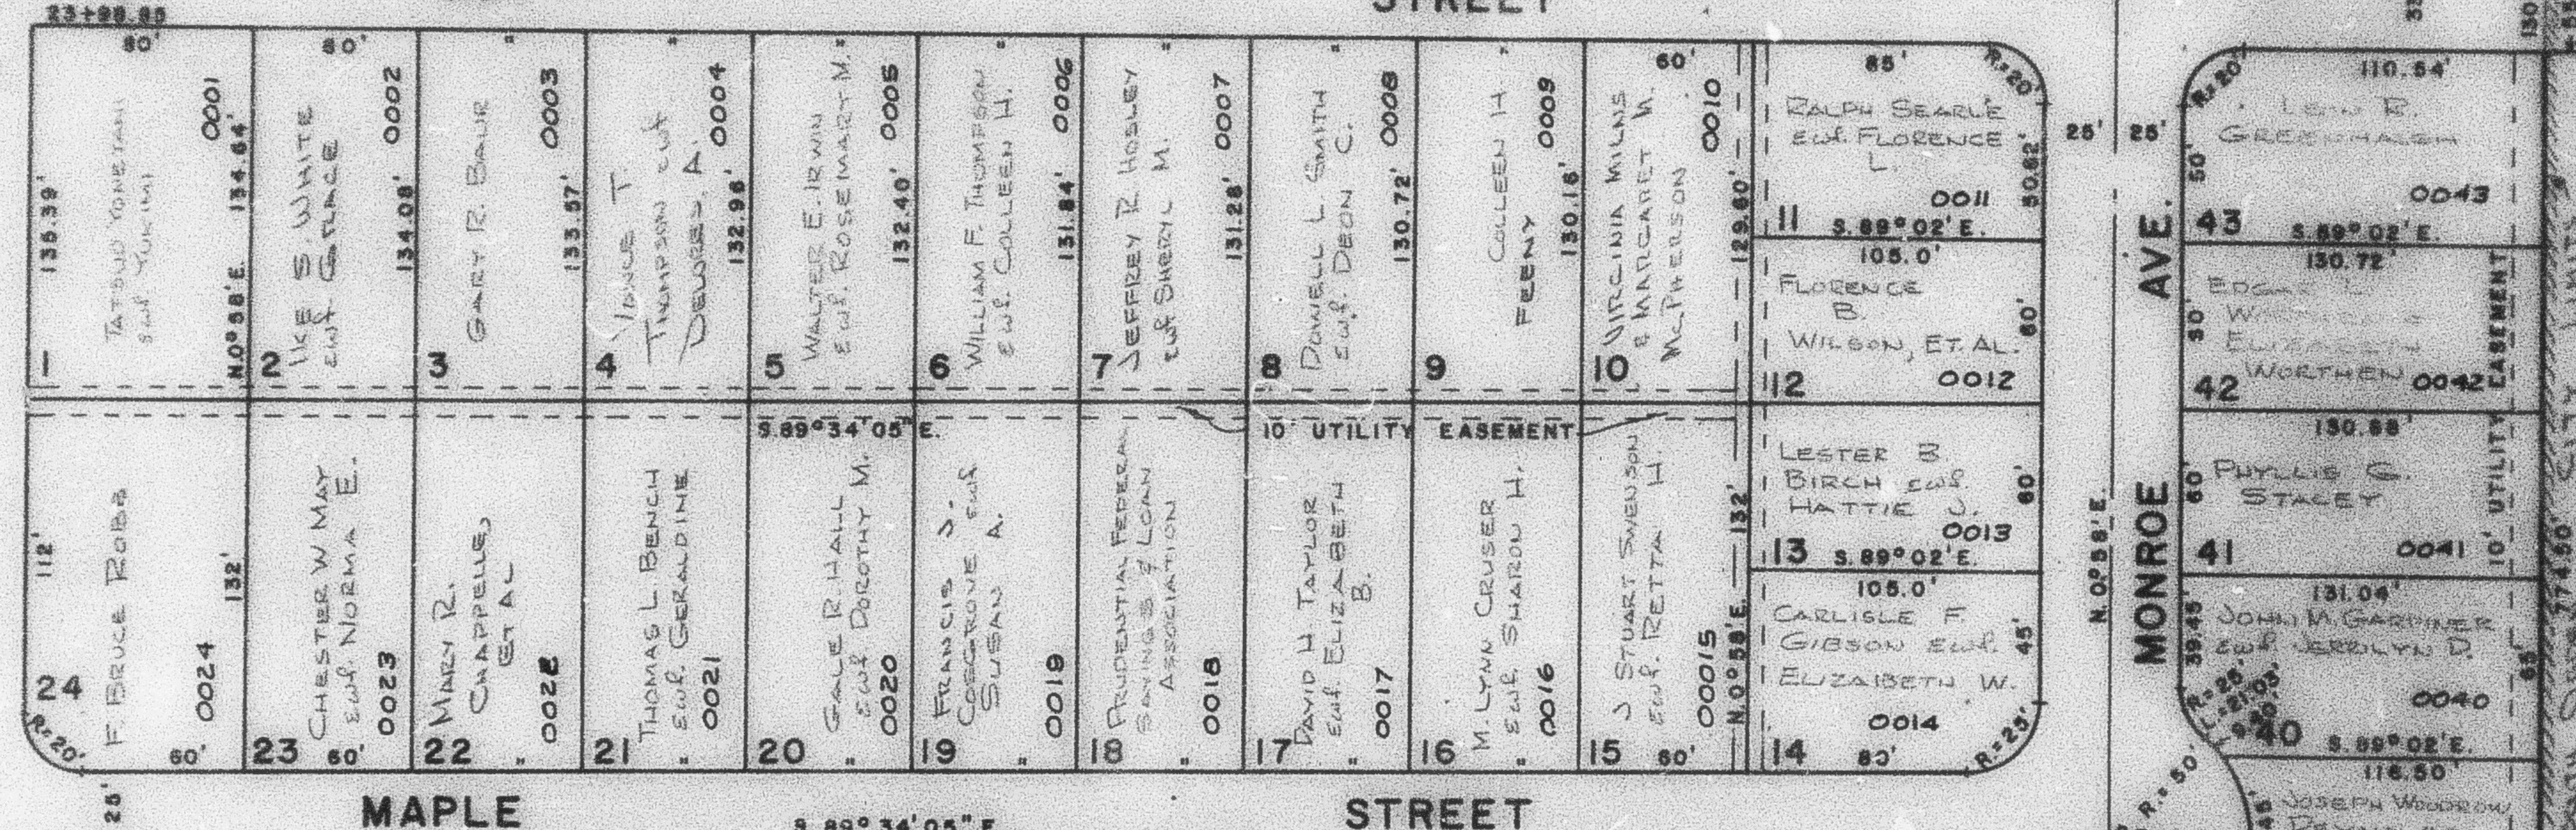


MAPLE

STREET

MONROE AVE.

SEE PAGE 98

COUNTY

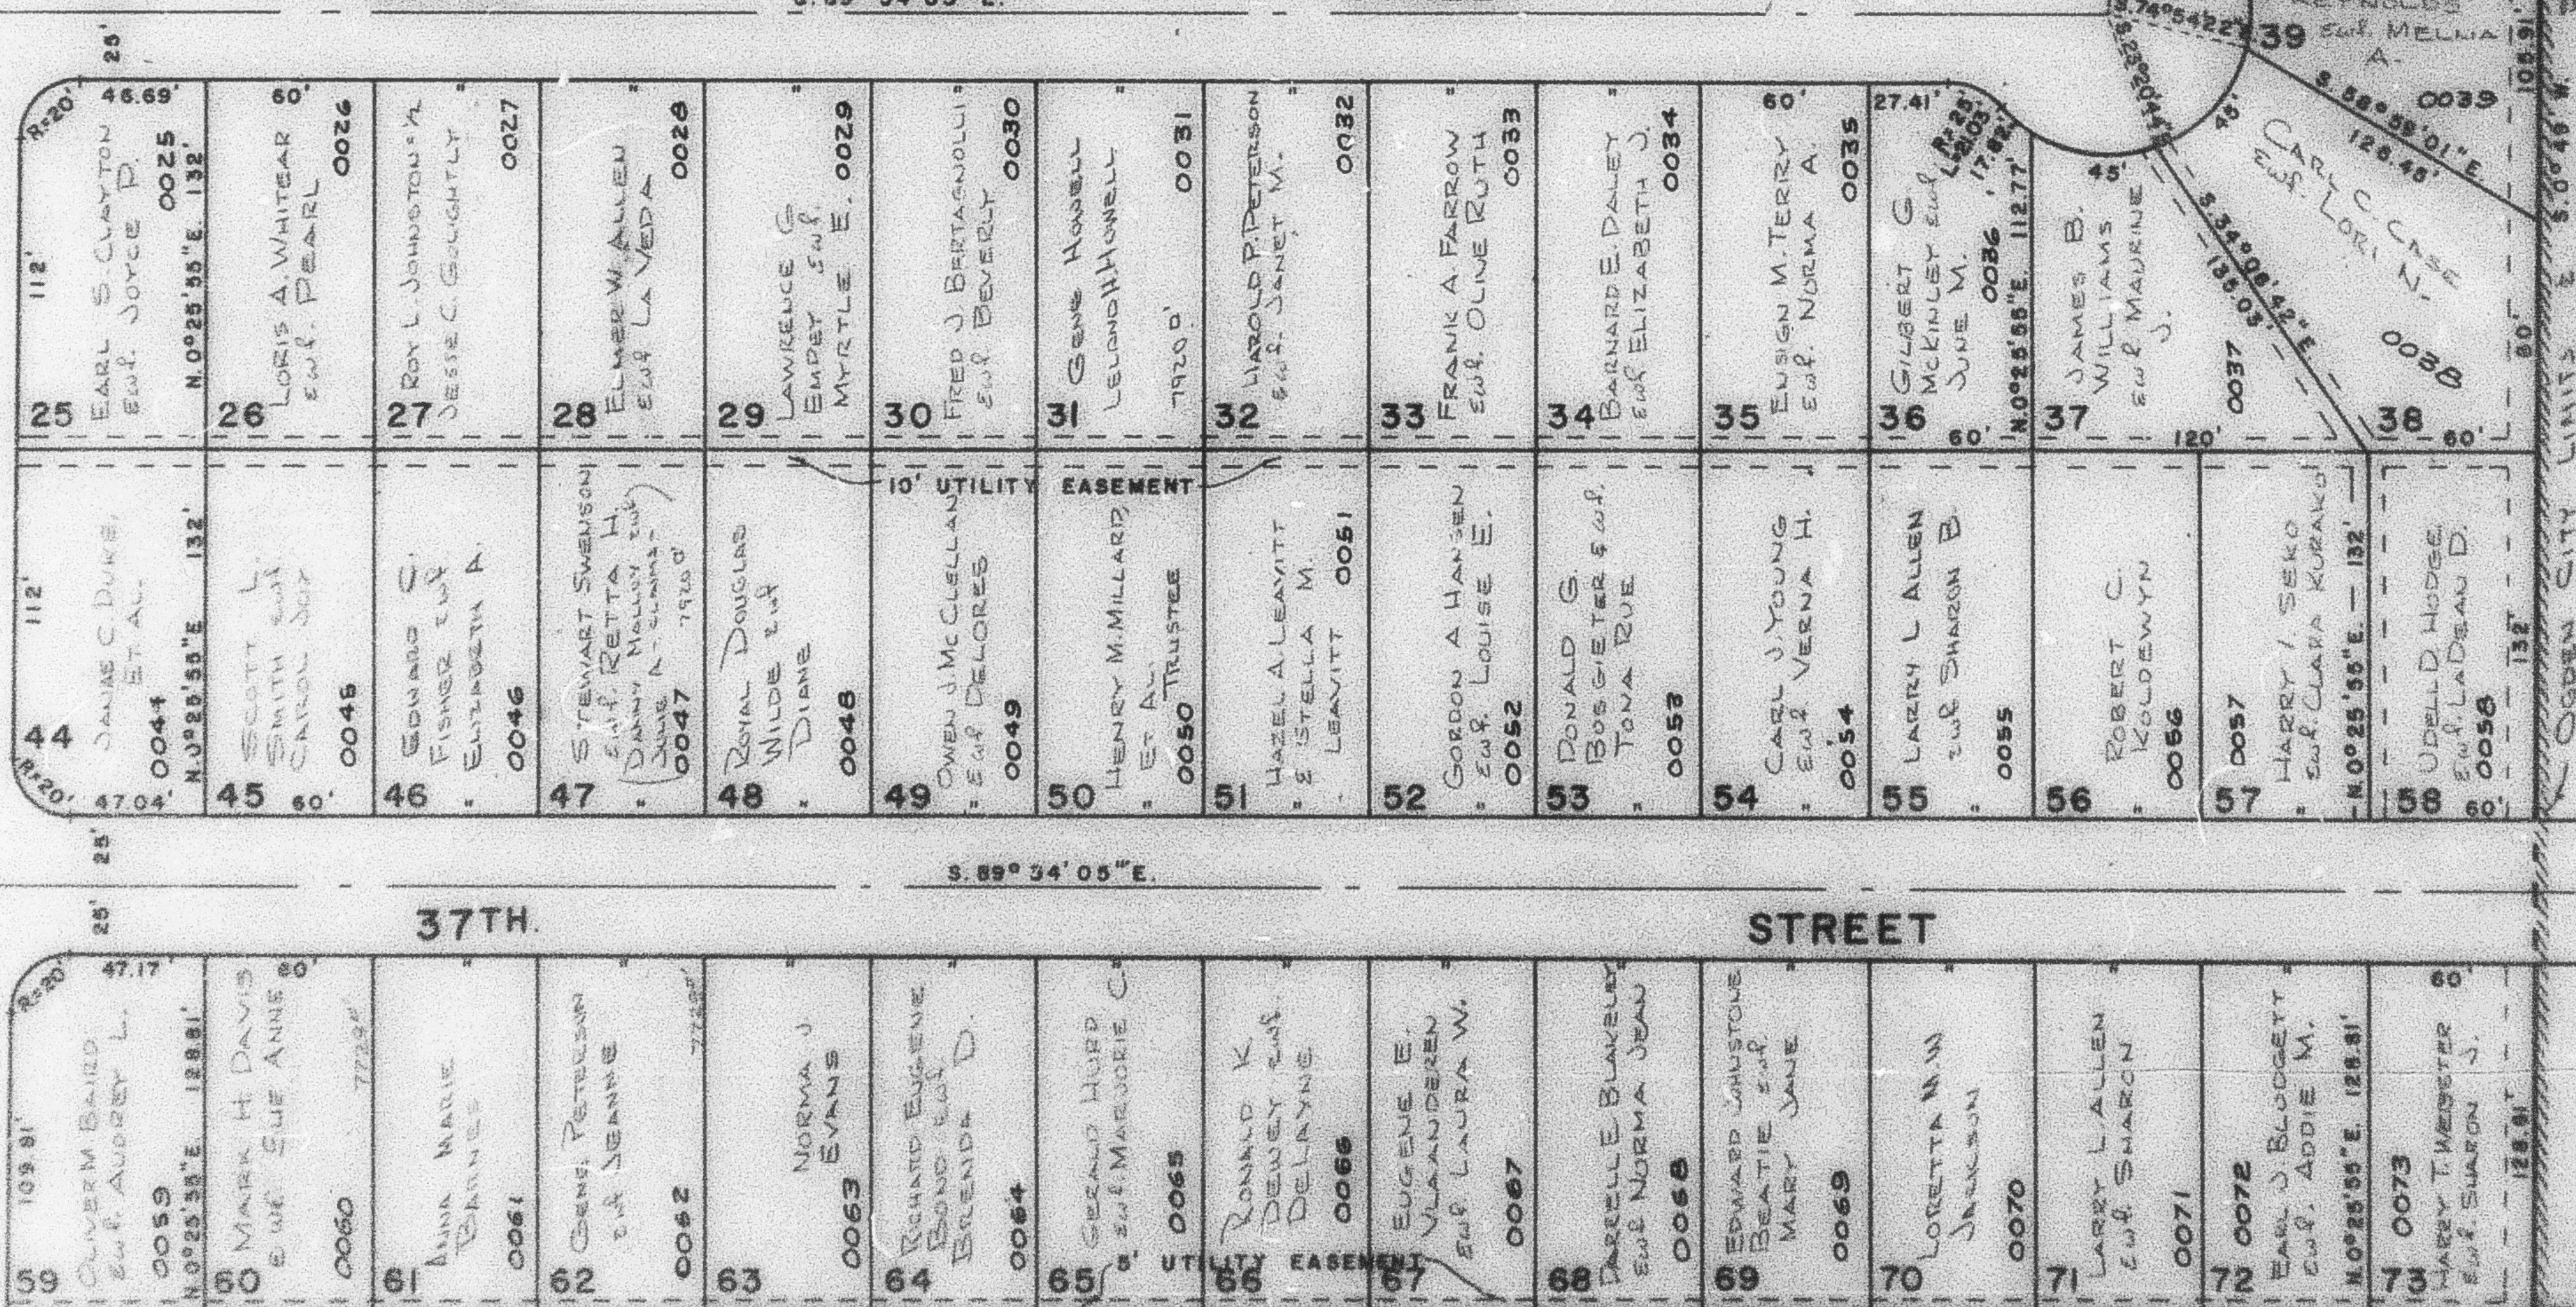

37TH.

STREET

S. 89° 34' 05" E.

N. 89° 34' 05" W.

342.86'

SEE PAGE 79

SEE ORIGINAL PLAT BOOK 9, PAGE 57
FOR COMPLETE ENG. DATA

W.F.J. 5-70