


SEE RAYMOND SHUPE PARK ADDITION, PAGE 78

SEE MONTE VISTA SUB. PAGE 72-76

PART OF SW 1/4 OF SEC. 4,  
 T.5N., R.1W., S.L.B. & M.  
**EL-MAY PARK ADDITION**  
 IN OGDEN CITY  
 TAXING UNIT: 25 SCALE 1" = 50'

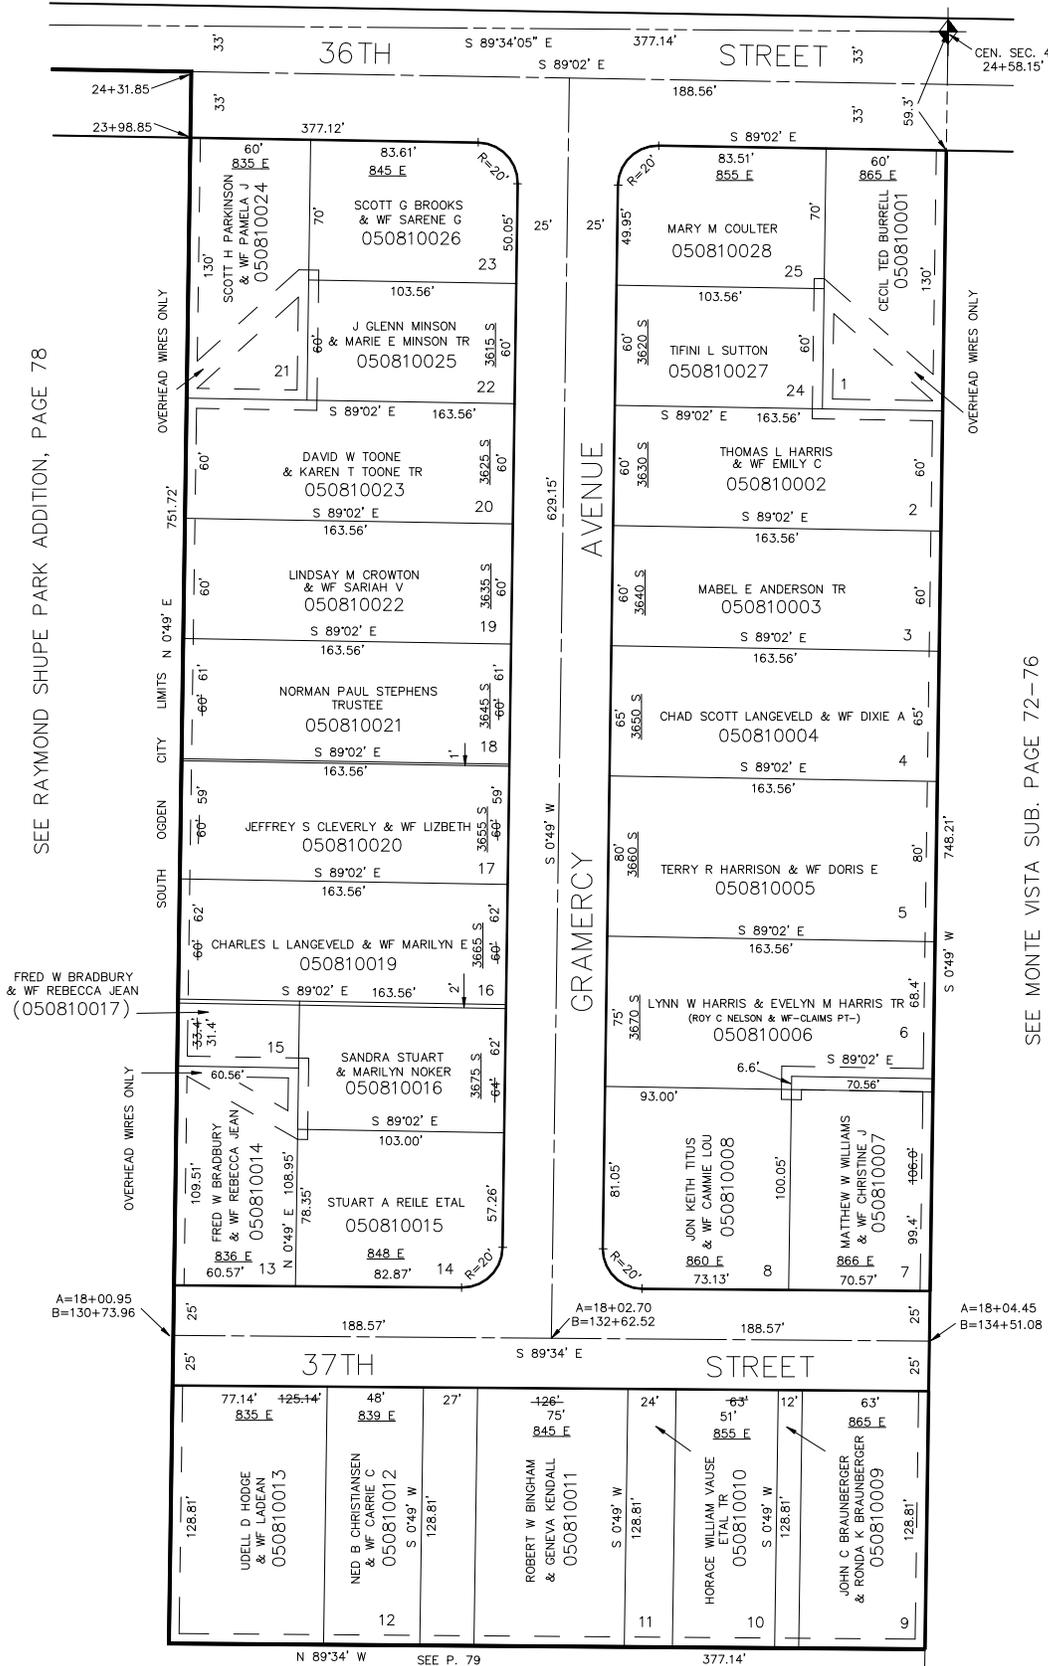

5' UTILITY & DRAINAGE EASEMENTS EACH  
 SIDE OF PROPERTY LINES AS INDICATED  
 BY DASHED LINES EXCEPT AS OTHERWISE  
 SHOWN.

FOR COMPLETE ENG DATA SEE  
 ORIGINAL DEDICATION PLAT IN  
 BOOK 10, PAGE 27 OF RECORDS.