

PART OF THE SE. 1/4 SECTION 5, & PART OF SW. 1/4 SECTION 4,  
T.5N., R.1W., S.L.B. & M.

# AMENDED PLAT OF LINWOOD PLACE BLOCKS 1 & 2


TAXING UNIT: 27

IN SOUTH OGDEN CITY

SCALE 1" = 50'

SEE PAGE 104

SEE PAGE 103

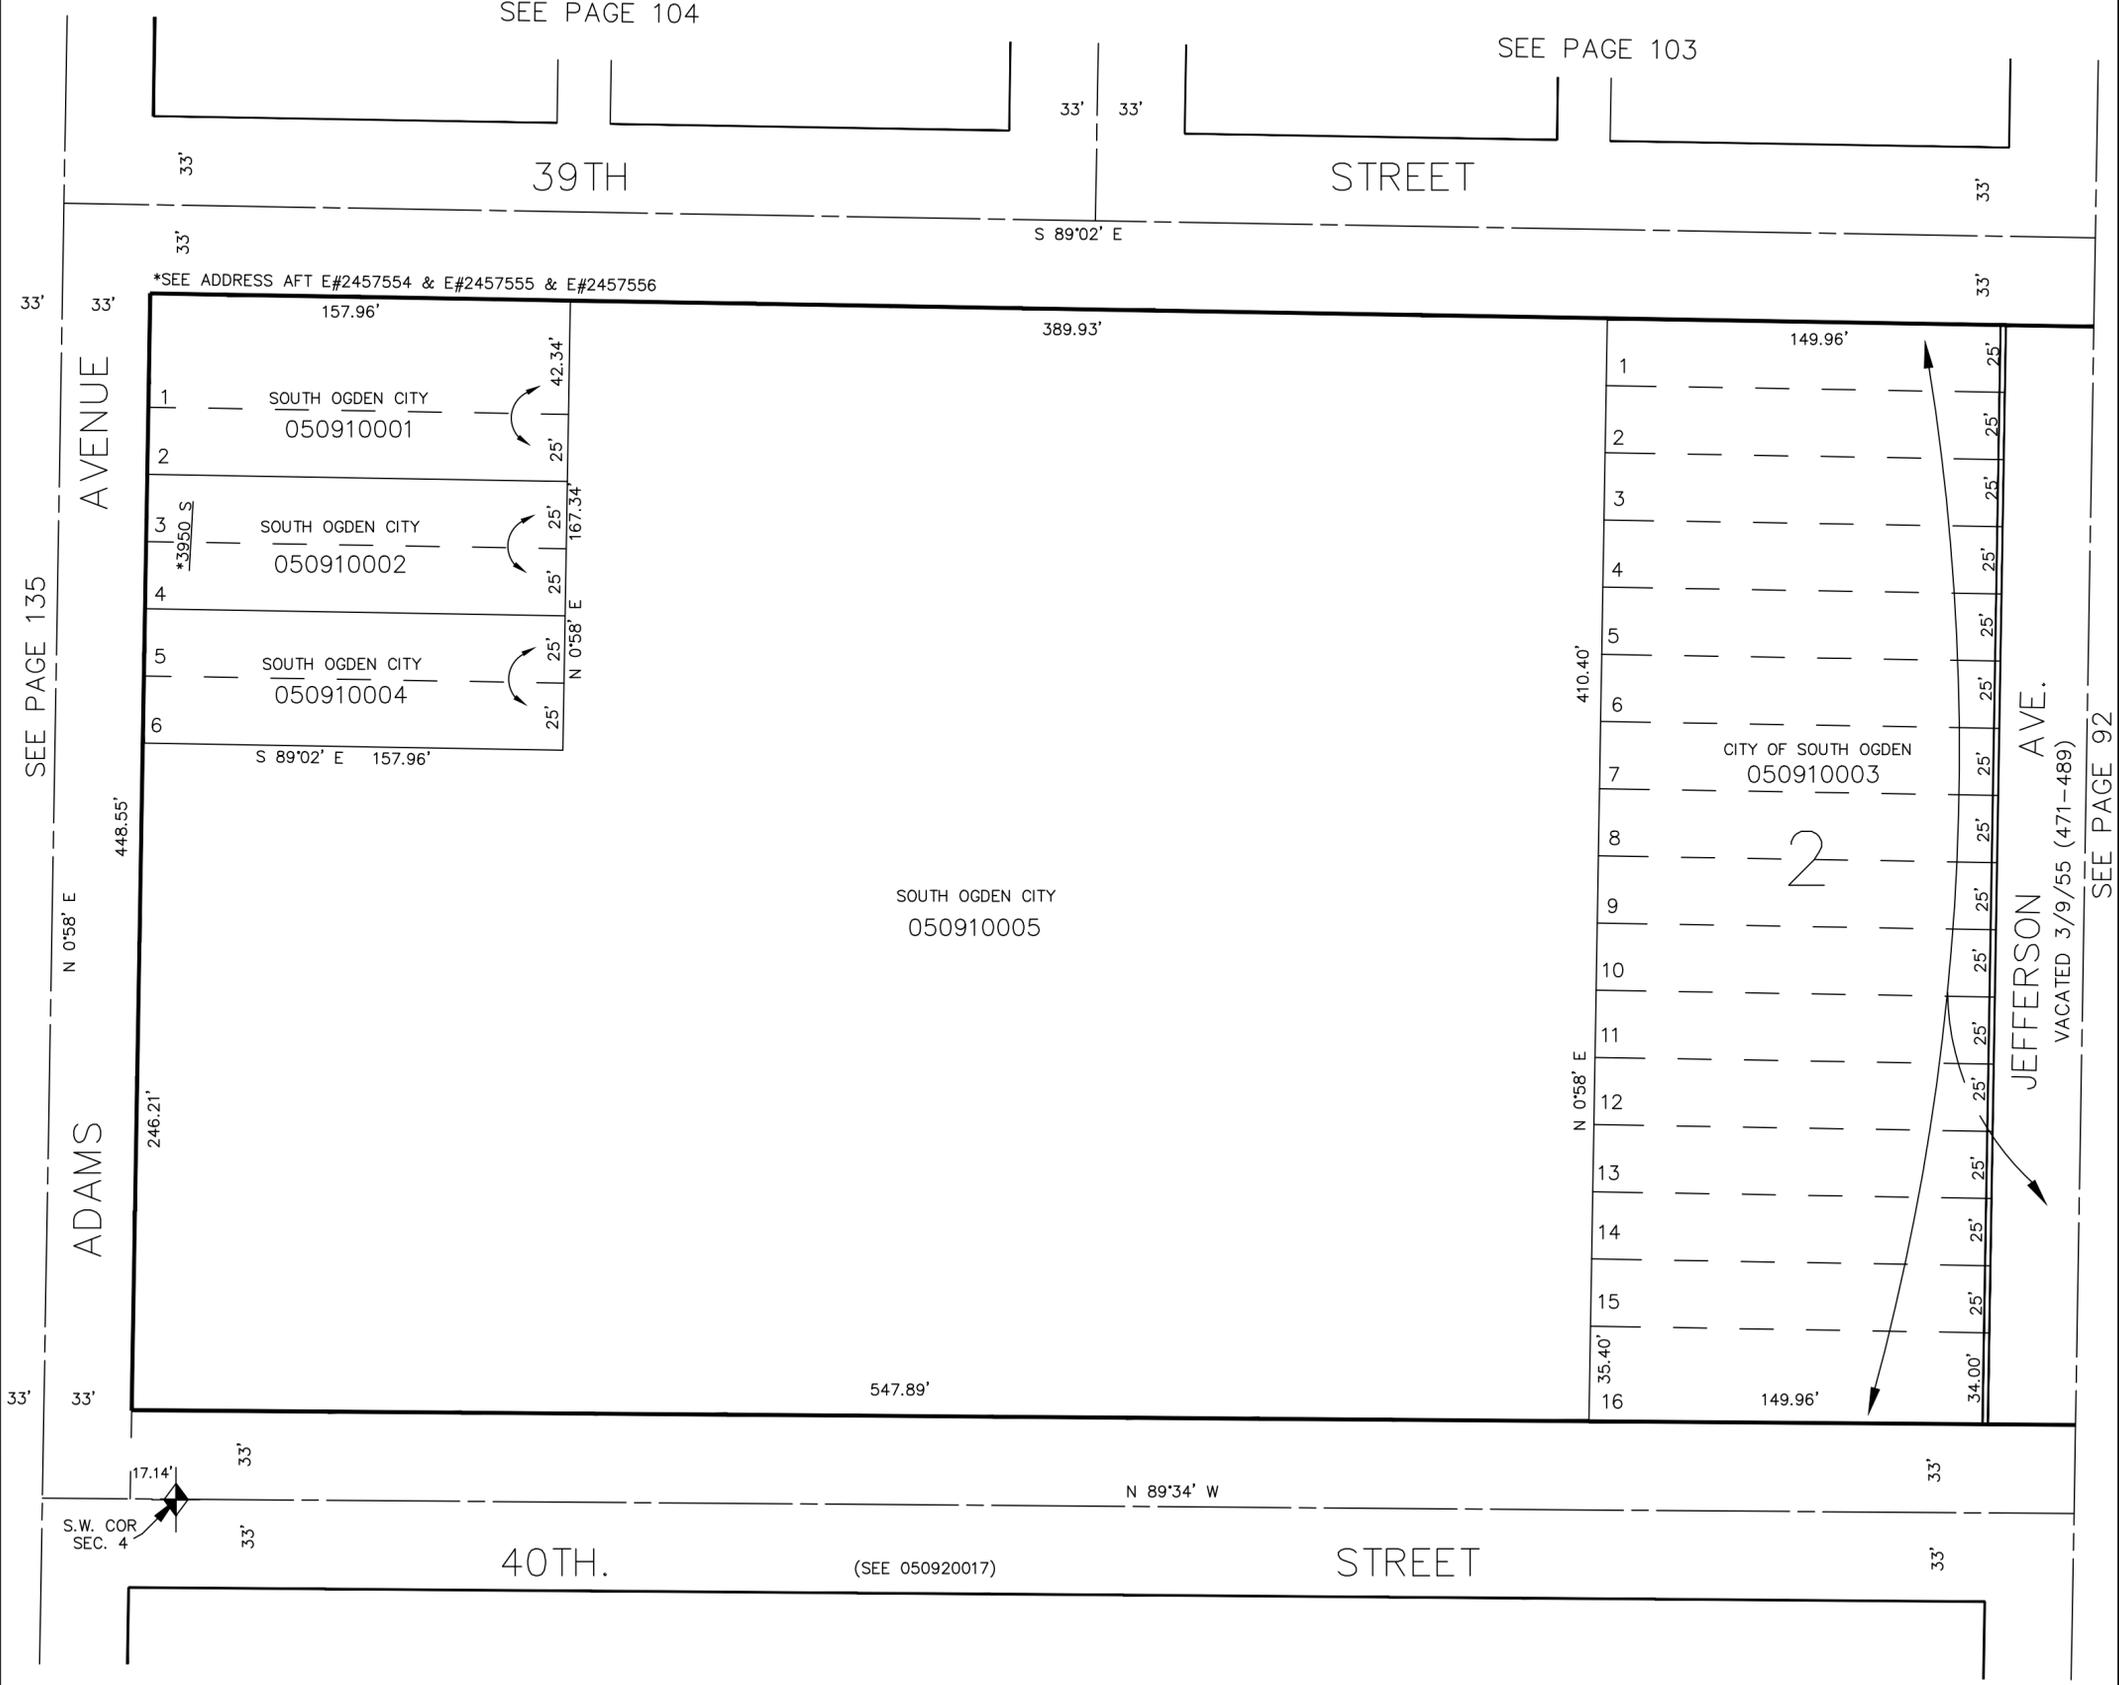

\*SEE ADDRESS AFT E#2457554 & E#2457555 & E#2457556

SEE PAGE 135

SEE PAGE 92

SOUTH OGDEN CITY  
050910005

CITY OF SOUTH OGDEN  
050910003

JEFFERSON AVE.  
VACATED 3/9/55 (471-489)

40TH. STREET

(SEE 050920017)

STREET

SEE BOOK 6, PAGE 83