


PART OF THE NW 1/4 OF THE NW 1/4, SEC. 4, T.5N., R.1W., S.L.B. & M.  
 BLK. 1 LAKE VIEW ADD'N & BLK. 1 LAKE VIEW TERRACE  
 LOTS M, N, O, EAST PART ADD'N  
 UNNUMBERED LOT STEPHEN'S FIRST ADD'N

TAXING UNIT: 25

IN OGDEN CITY  
 SEE PAGE 60

SCALE 1" = 50'

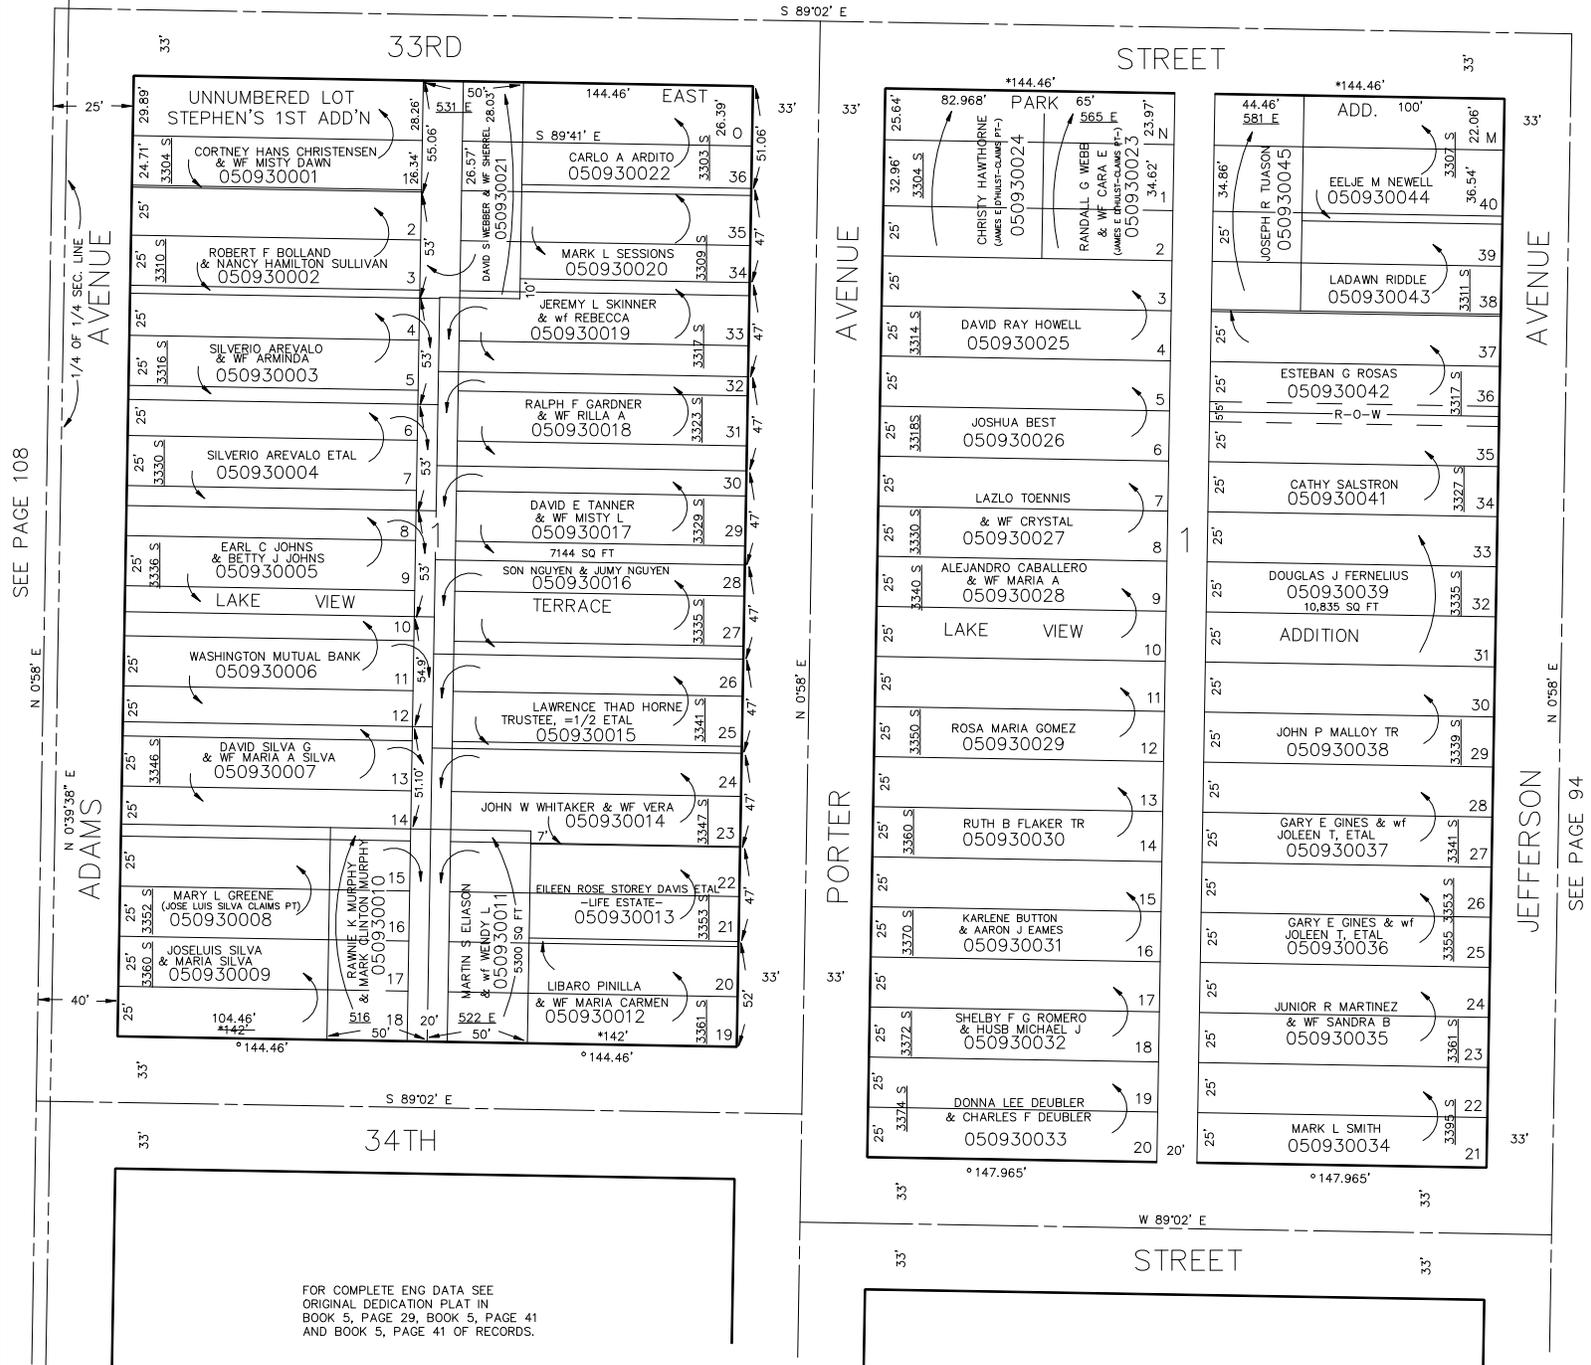

FOR COMPLETE ENG DATA SEE ORIGINAL DEDICATION PLAT IN BOOK 5, PAGE 29, BOOK 5, PAGE 41 AND BOOK 5, PAGE 41 OF RECORDS.

- ORIG. DED. PLAT
- OGDEN CITY ENG. DEPT. PLATS

SEE PAGE 96

SEE PAGE 108

SEE PAGE 94