

PART OF NW. 1/4 OF NW. 1/4 OF SEC. 4, T. 5 N., R. 1 W., S. L. B. & M.

94

BLK. 2 LAKE VIEW ADD'N. &
LOTS K, L EAST PARK ADD'N.

TAXING UNIT 25

IN OGDEN CITY
SCALE 1" = 50'
SEE PAGE 59

PREFIX 05-094

* ORIG DED PLAT
* OGDEN CITY ENG DEPT. PLATS

SEE PAGE 93

JEFFERSON AVENUE

JEFFERSON AVENUE

34TH STREET

33RD STREET


STREET

SEE P. 55

S. 89° 02' E.

VACATED
10/5/61 (691-477)

S. LINE LANSFORD SUB.

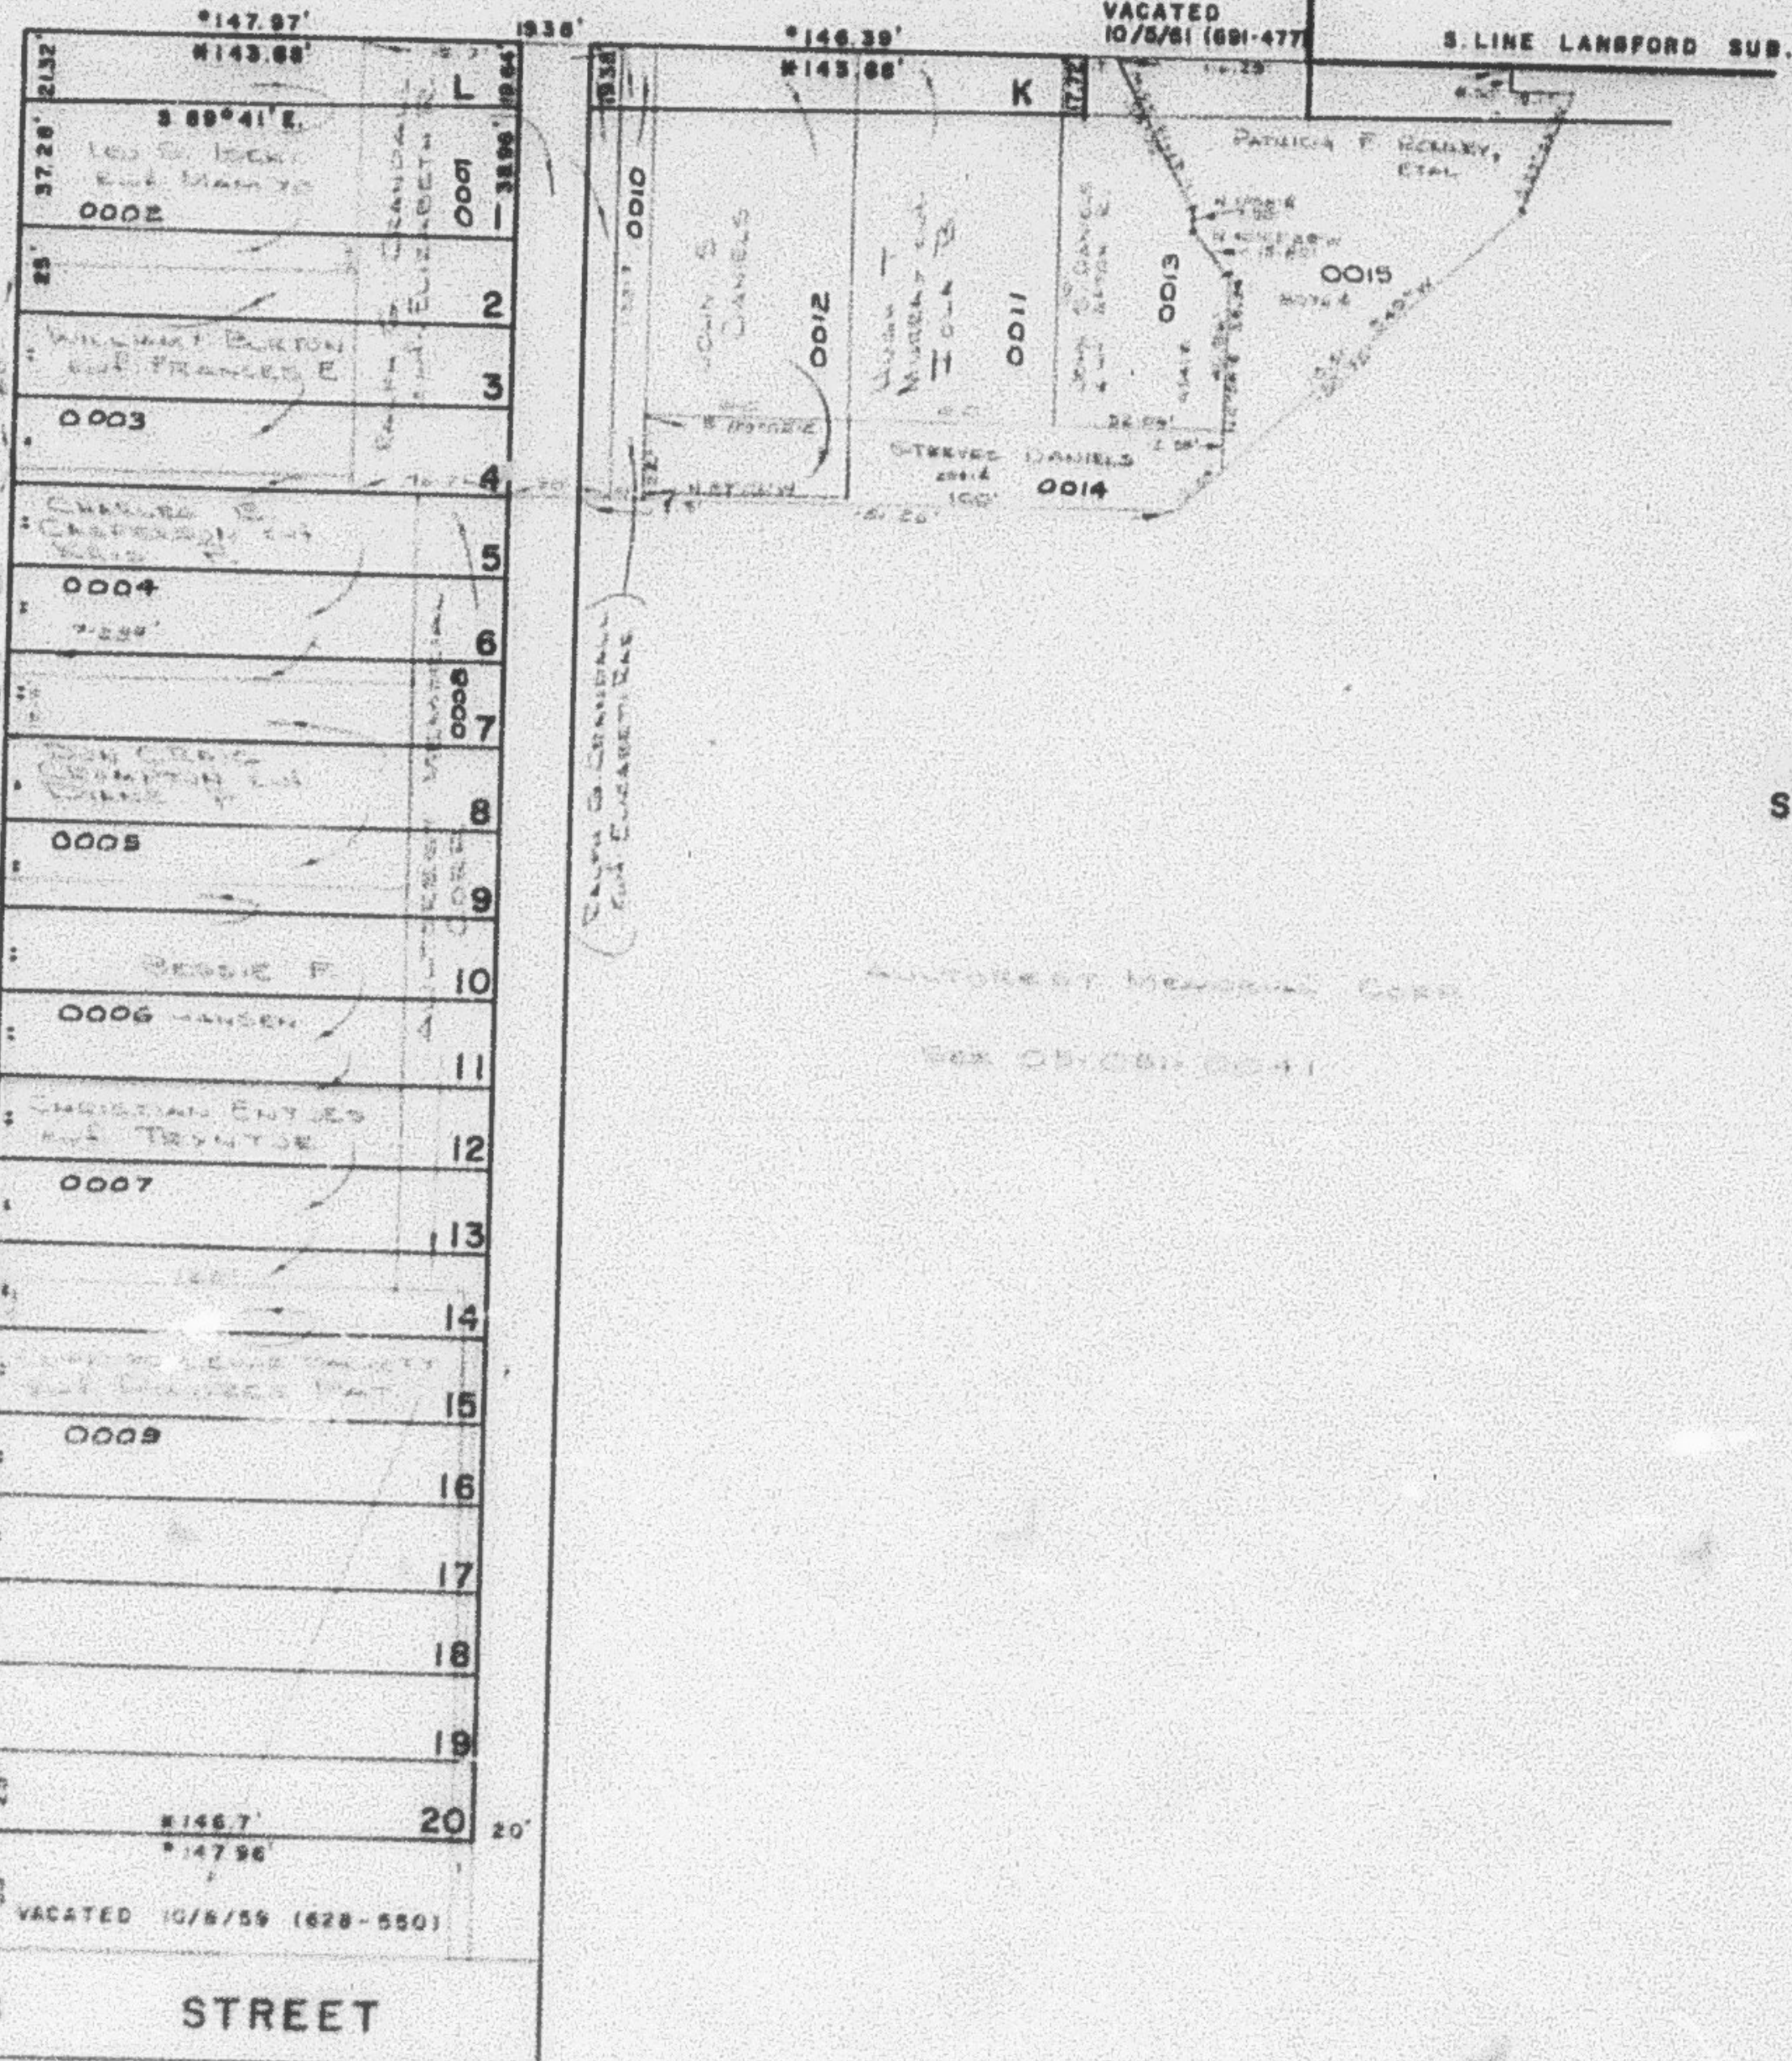

SEE P.
51

SEE P. 95

WFJ. 9-70