

SEE PAGE 94

PART OF NW 1/4 OF SEC. 4, T.5N., R.1W., S.L.B. & M

95

34TH ST

LAKE VIEW ADDITION

BLOCK 3

IN OGDEN CITY

TAXING UNIT: 25


SCALE 1" = 50'

JEFFERSON AVENUE

SEE
PAGE 96

N 0°58' E

JEFFERSON AVENUE

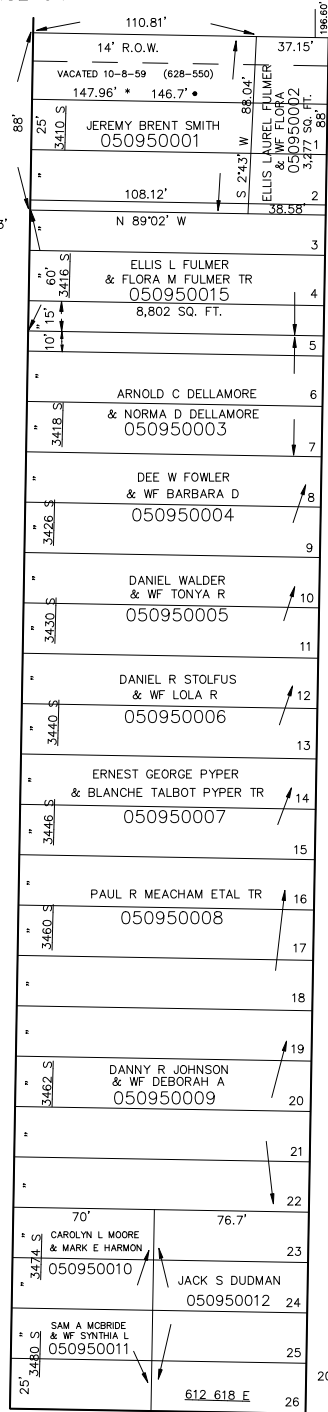


* OGDEN CITY ENG. DEPT. PLAT

• ORIGINAL DEDICATION PLAT

SEE 050510041

SEE PAGE 61

APPROX. 1/4 OF 1/4 SEC. LINE

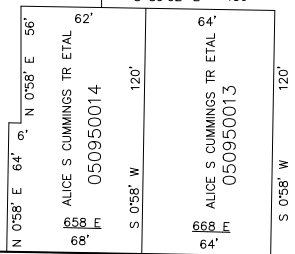

SEE PAGE 62

EMERSON ADDITION

FOR COMPLETE ENG DATA SEE
ORIGINAL DEDICATION PLAT IN
BOOK 5, PAGE 5 OF RECORDS.

KST 4-91