

SEE PAGE 94

PART OF NW 1/4 OF SEC. 4, T.5N., R.1W., S.L.B. & M

LAKE VIEW ADDITION


BLOCK 3
IN OGDEN CITY TAXING UNIT: 25
SCALE 1" = 50'

34TH ST

JEFFERSON AVENUE

SEE PAGE 96

JEFFERSON AVENUE

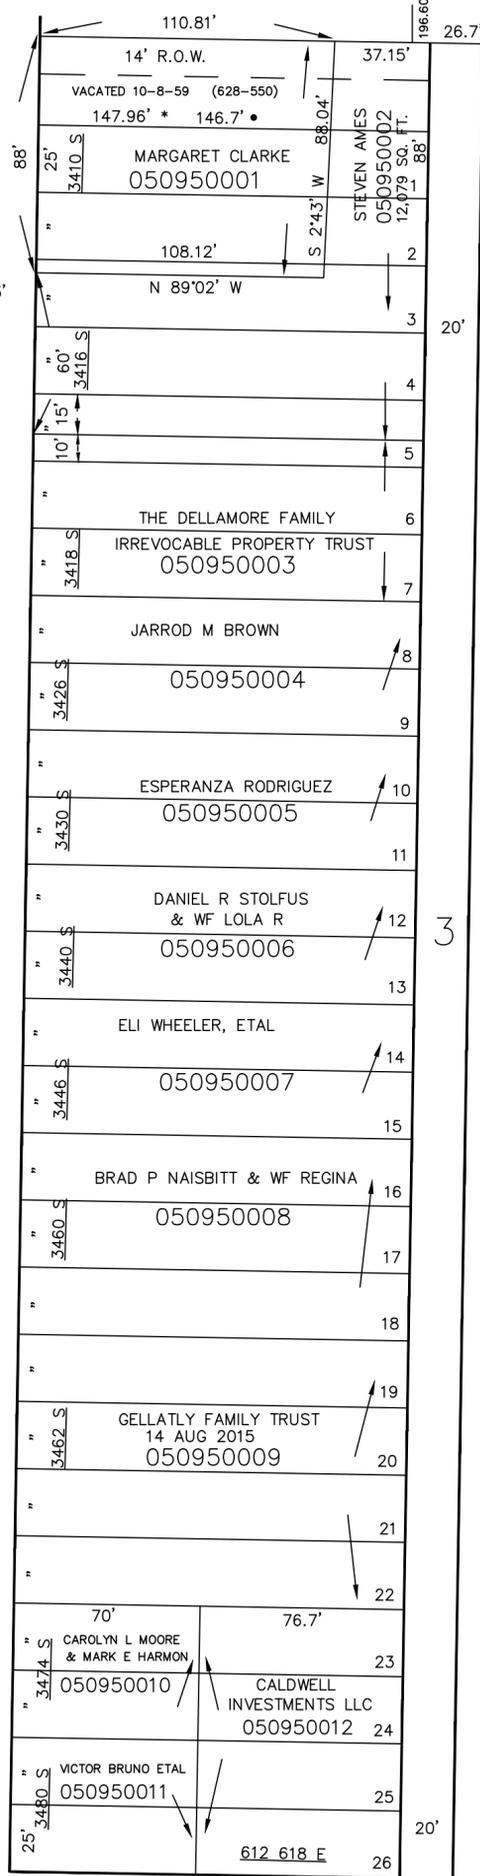


- * OGDEN CITY ENG. DEPT. PLAT
- ORIGINAL DEDICATION PLAT

SEE 050510042

SEE PAGE 61

APPROX. 1/4 OF 1/4 SEC. LINE

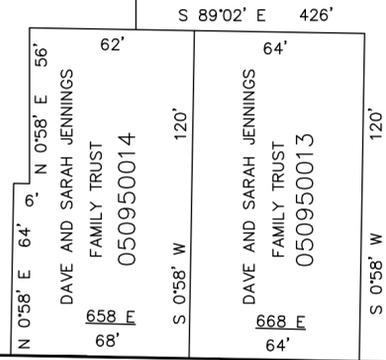

SEE PAGE 62

EMERSON ADDITION

FOR COMPLETE ENG DATA SEE ORIGINAL DEDICATION PLAT IN BOOK 5, PAGE 5 OF RECORDS.