

SEE PAGE 94

PART OF NW 1/4 OF SEC. 4, T.5N., R.1W., S.L.B. & M

# LAKE VIEW ADDITION

BLOCK 3

IN OGDEN CITY


TAXING UNIT: 25

SCALE 1" = 50'

34TH ST

JEFFERSON AVENUE

SEE PAGE 96

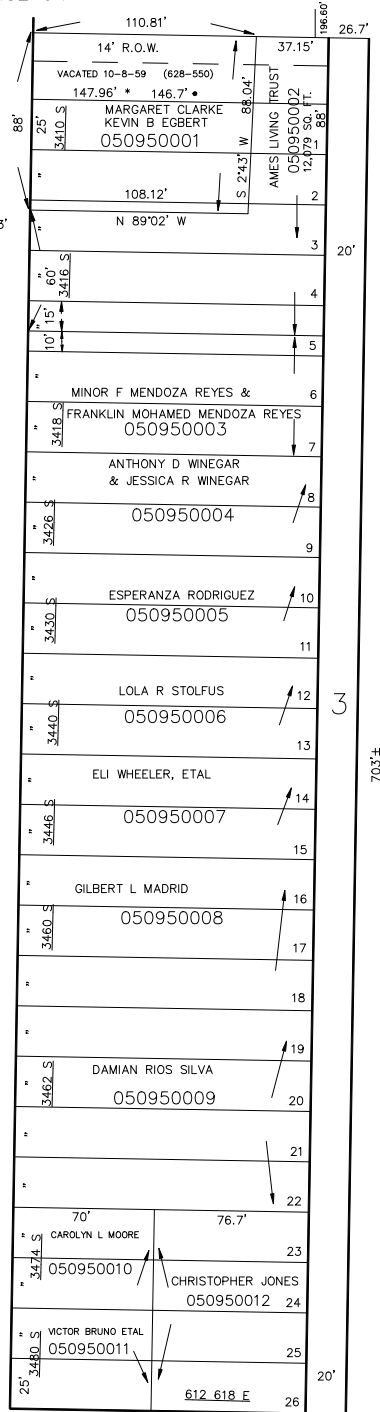


\* OGDEN CITY ENG. DEPT. PLAT

• ORIGINAL DEDICATION PLAT

SEE 050510042

SEE PAGE 61

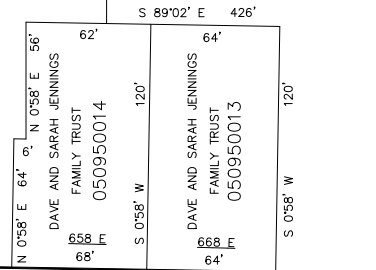

SEE PAGE 62

EMERSON ADDITION

\*FOR TAX PURPOSES ONLY\*

FOR COMPLETE ENG DATA SEE ORIGINAL DEDICATION PLAT IN BOOK 5, PAGE 5 OF RECORDS.

KST 4-91