

PART OF THE S.W. 1/4 SEC. 4 T.5N., R.1W., S.L.B. & M.  
**BLOCKS 18 & 19 LAKE VIEW ADDITION**

TAXING UNIT: 27

IN SOUTH OGDEN CITY

SCALE 1" = 50'


SEE PAGE 97

S 89°02' E

\* ALLEY VACATED 28-JULY-1999  
(E#1652638)

OGDEN CITY LIMITS  
 SOUTH OGDEN CITY LIMITS

\* ALLEY VACATED 28-JULY-1999  
(E#1652638)

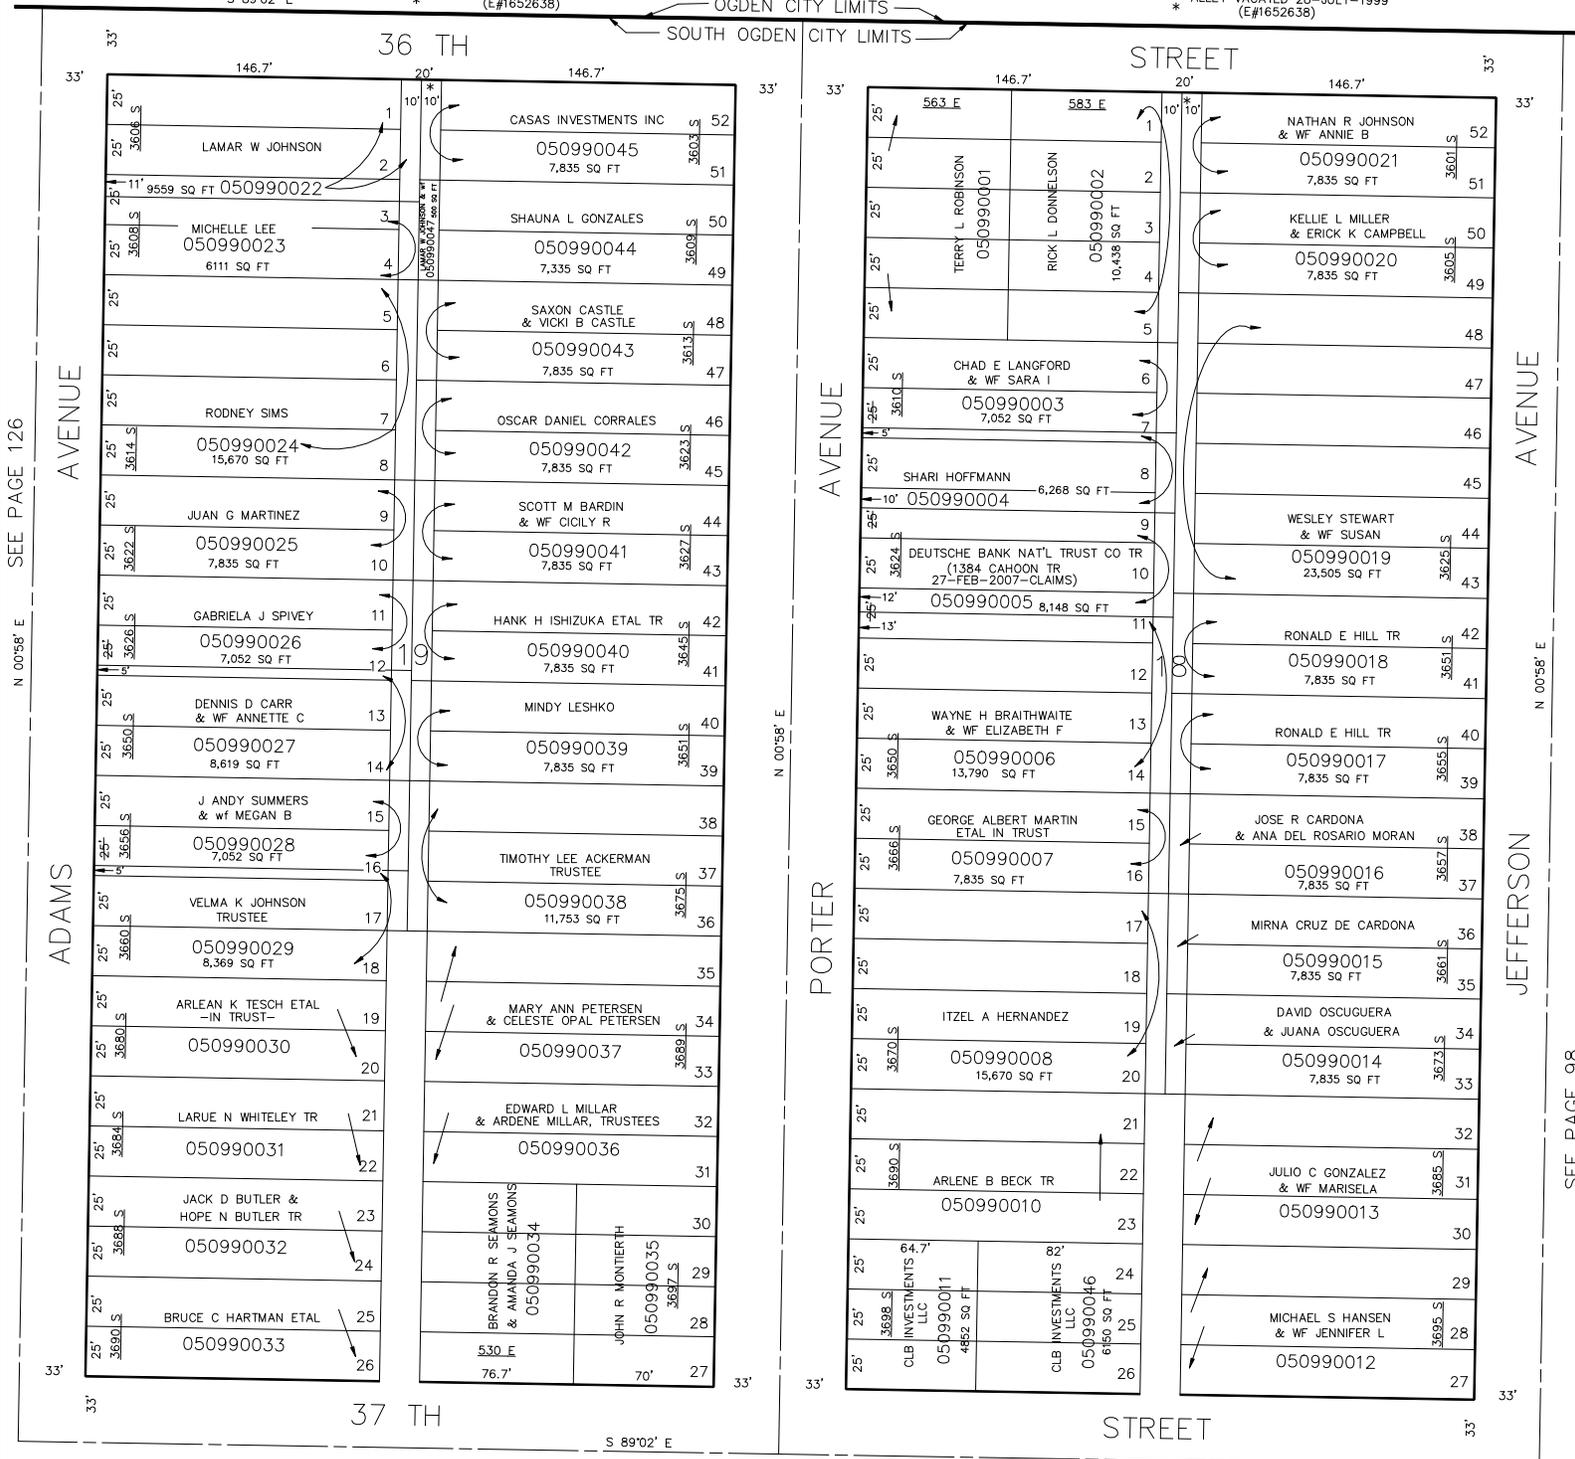

SEE PAGE 126

N 00°58' E

ADAMS AVENUE

5

SEE PAGE 100

PORTER AVENUE

N 00°58' E

JEFFERSON AVENUE

SEE PAGE 98

JCF 4-91