

PART OF THE SW 1/4 OF SEC. 4, T.5N., R.1W., S.L.B. & M.

100

BLOCKS 31 & 32 LAKE VIEW ADDITION

IN SOUTH OGDEN CITY


TAXING UNIT: 27

SCALE 1" = 50'

SEE PAGE 99

(A)
MICHELLE HADLEY
051000001

S 89°02' E

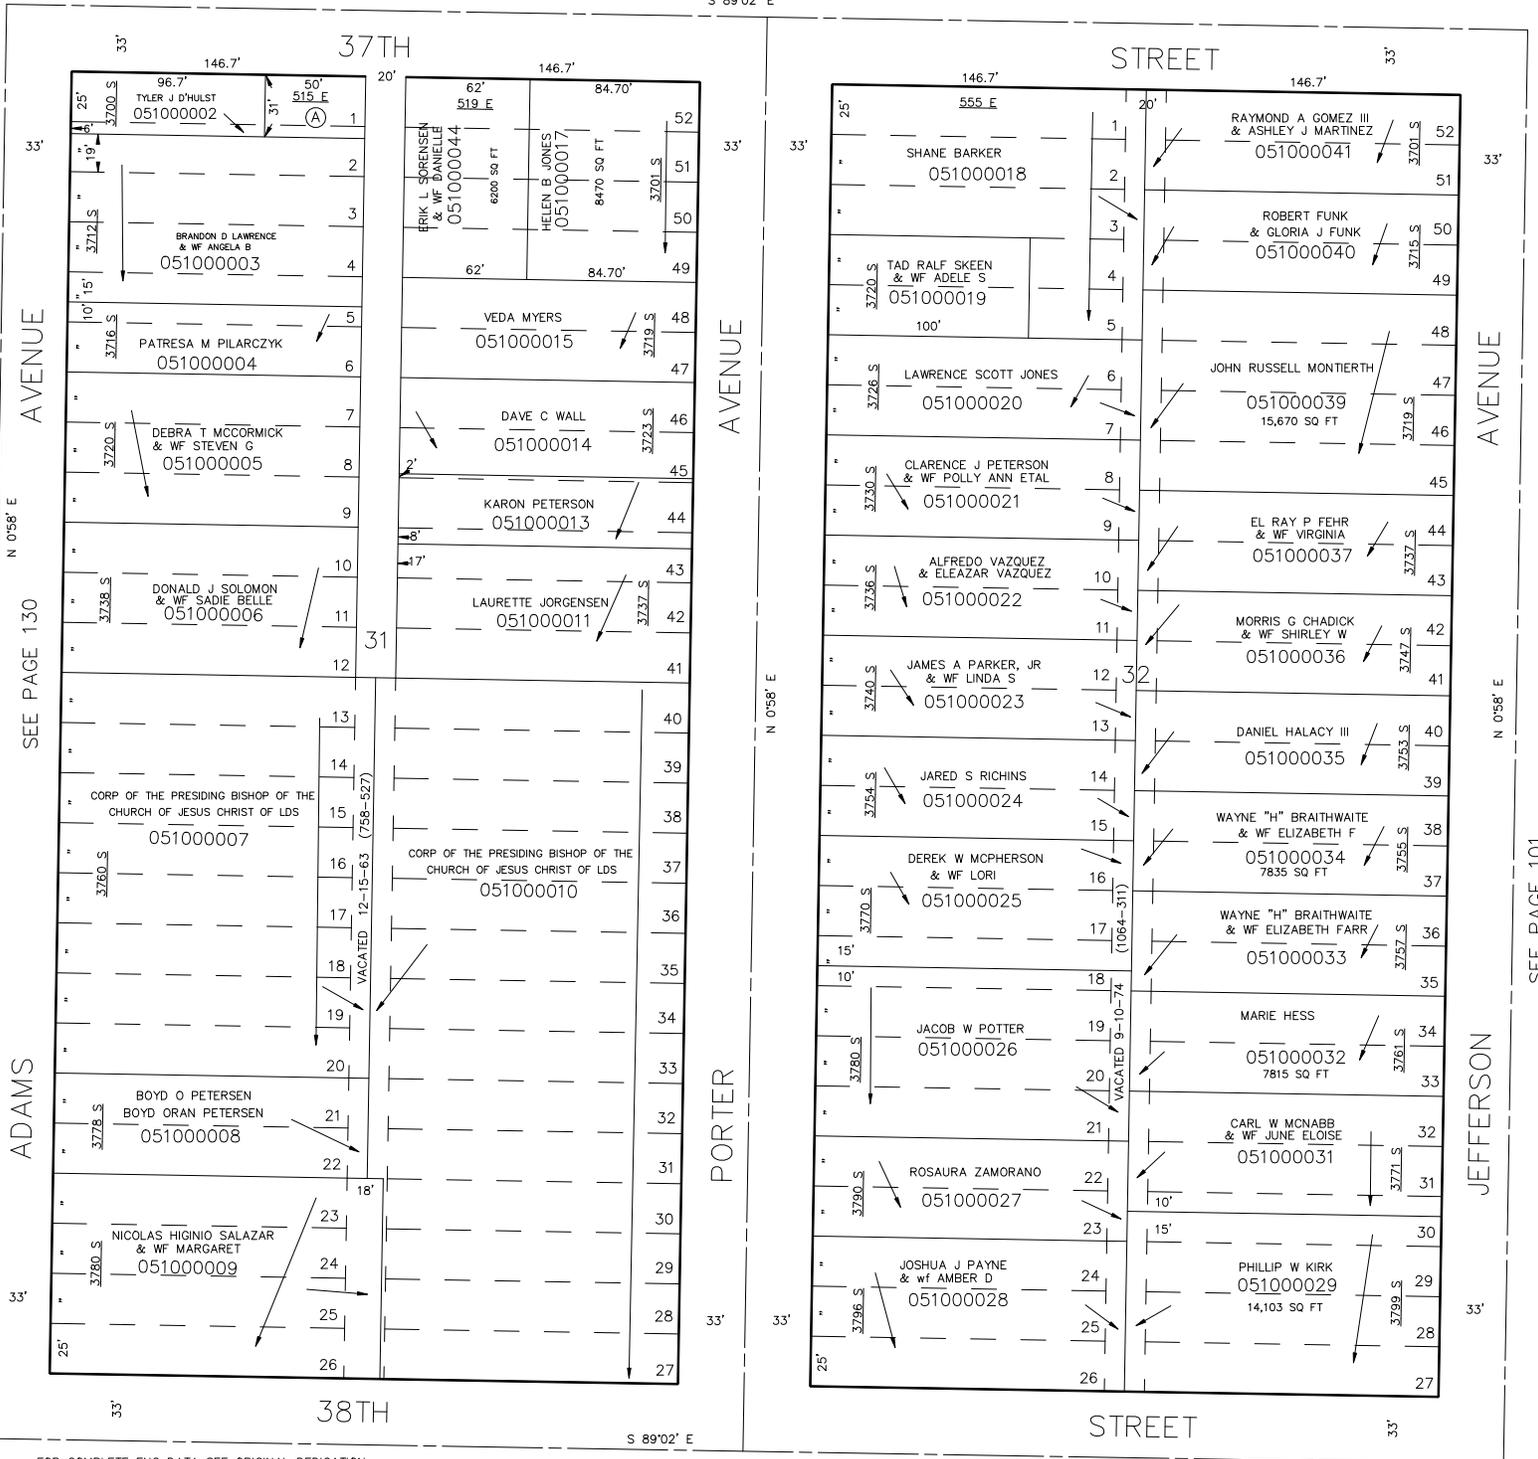

N 0°58' E
SEE PAGE 130

ADAMS AVENUE

PORTER AVENUE

N 0°58' E

PORTER AVENUE

JEFFERSON AVENUE

N 0°58' E

SEE PAGE 101

JEFFERSON AVENUE

S 89°02' E

SEE PAGE 104

KST 4-91

5 FOR COMPLETE ENG DATA SEE ORIGINAL DEDICATION PLAT IN BOOK 5, PAGE 5 OF RECORDS.