


PART OF S.W. 1/4 OF SECTION 4, T.5N., R.1W., S.L.B. & M.  
 BLOCKS 37 & 38 LAKE VIEW ADDITION

IN SOUTH OGDEN CITY  
 SCALE 1" = 50'

TAXING UNIT: 27

SEE PAGE 100

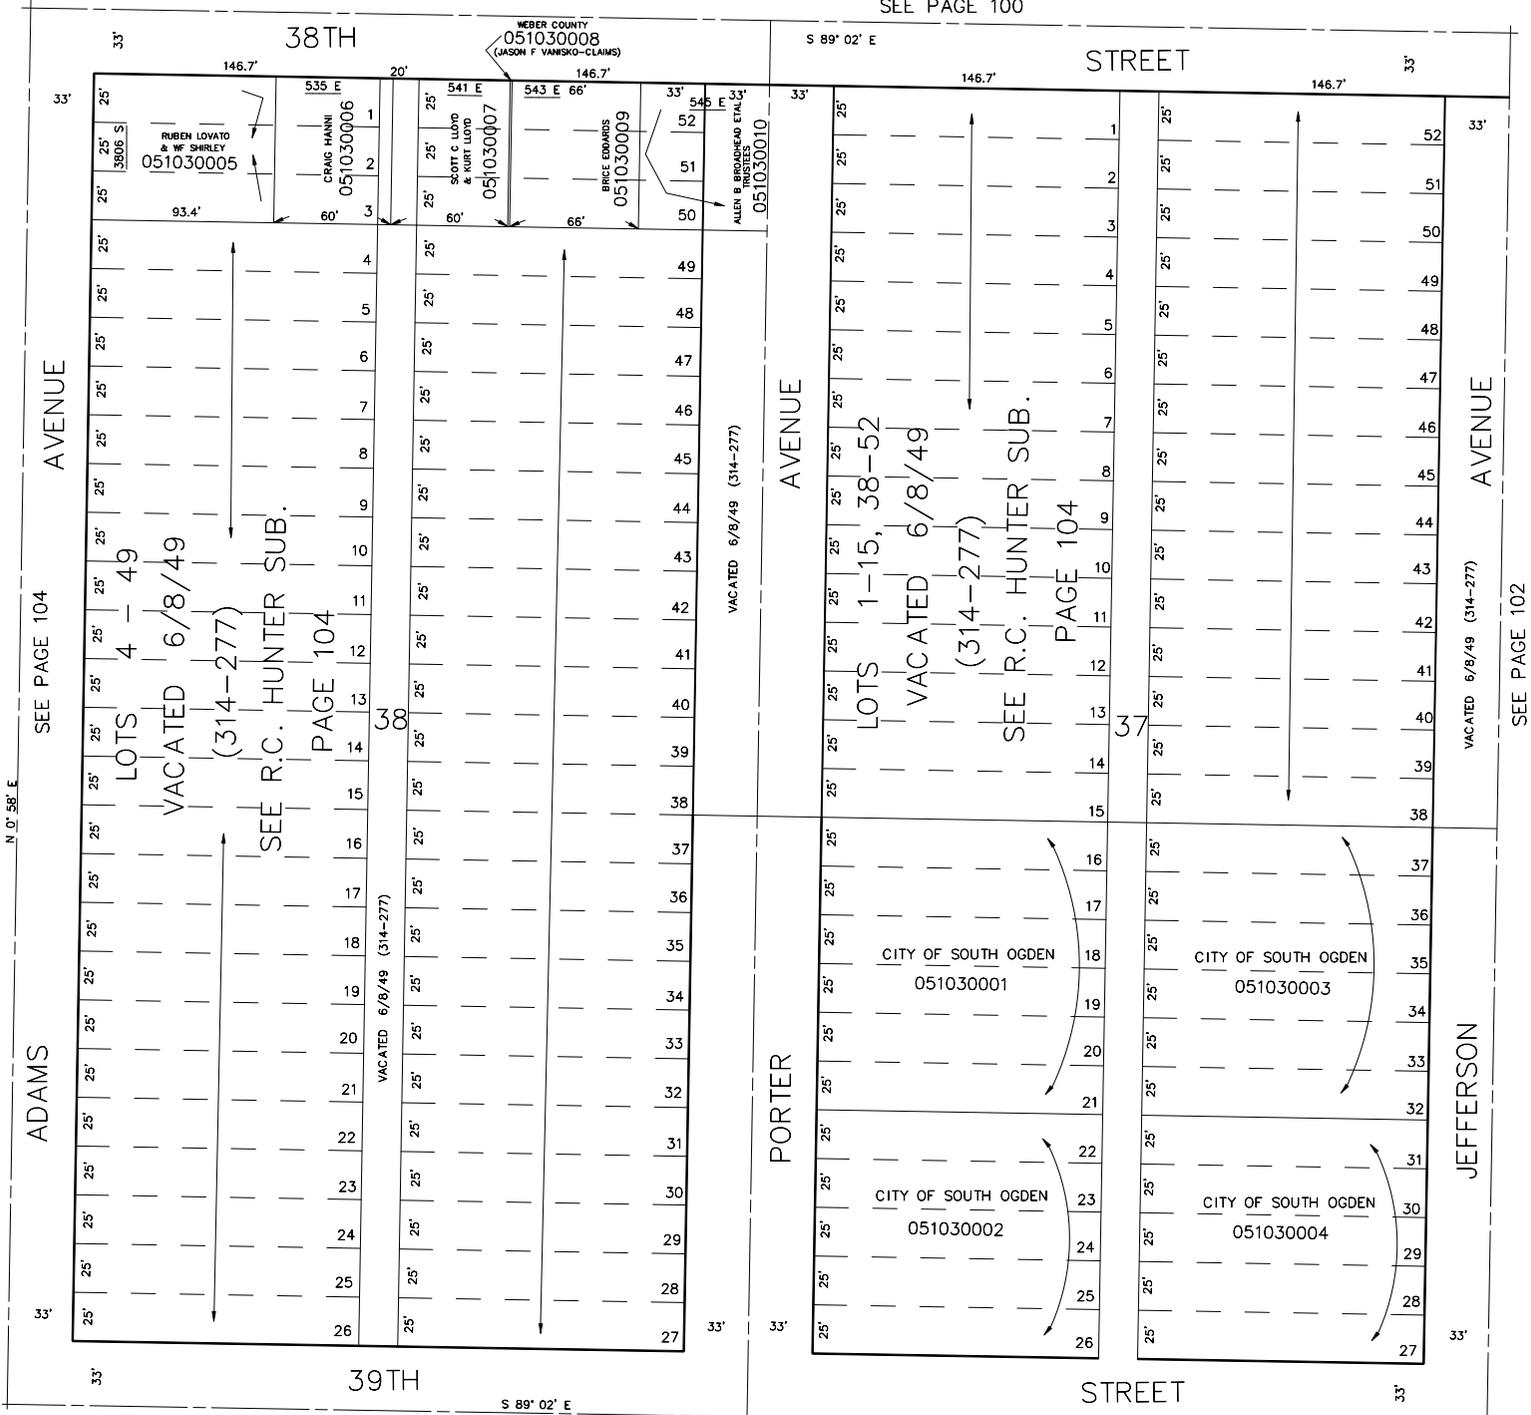

SEE PAGE 104

ADAMS AVENUE

5

FOR COMPLETE ENG DATA SEE ORIGINAL DEDICATION PLAT IN BOOK 5, PAGE 5 OF RECORDS.

SEE PAGE 91

LHK 4-91

SEE PAGE 102

JEFFERSON AVENUE

VACATED 6/8/49 (314-277)

ADAMS AVENUE

VACATED 6/8/49 (314-277)

SEE PAGE 100