

PART OF S.W. 1/4 OF SEC. 4, T.5N., R.1W., S.L.B. & M.

104-1


R.C. HUNTER SUBDIVISION

LOTS 1, 3-13, 31-35, 45-50

IN SOUTH OGDEN CITY

TAXING UNIT: 27

SEE PAGE 100 SCALE 1" = 50'

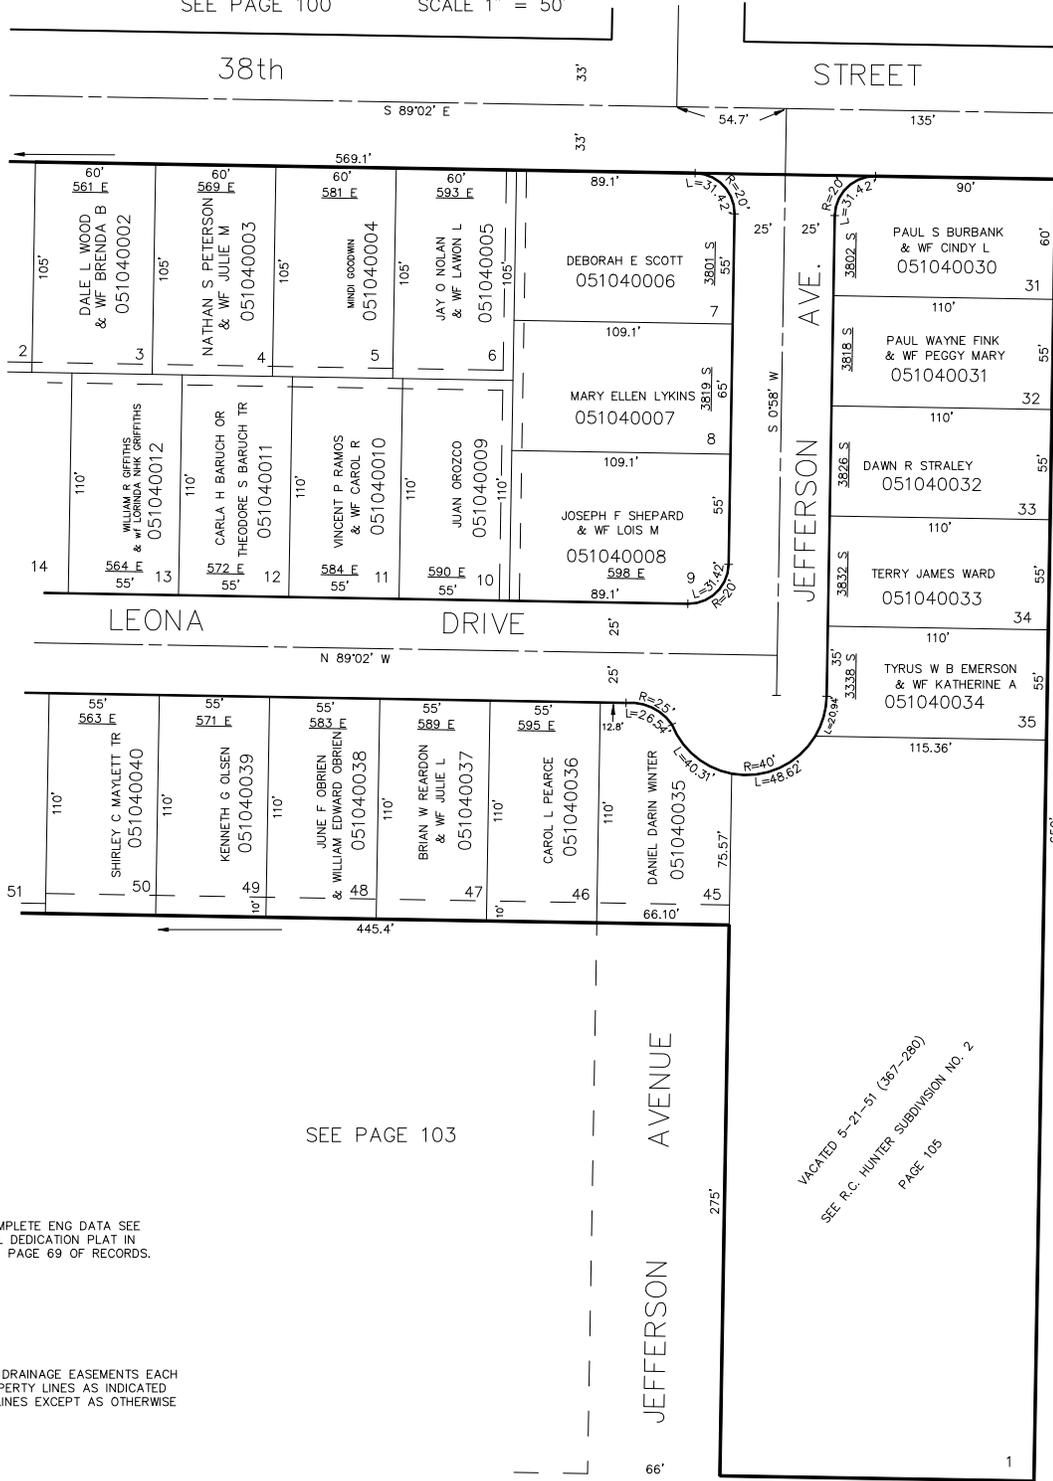

SEE PAGE 104

SEE PAGE 102

SEE PAGE 103

FOR COMPLETE ENG DATA SEE ORIGINAL DEDICATION PLAT IN BOOK 9, PAGE 69 OF RECORDS.

5' UTILITY & DRAINAGE EASEMENTS EACH SIDE OF PROPERTY LINES AS INDICATED BY DASHED LINES EXCEPT AS OTHERWISE SHOWN.

VACATED 5-21-51 (387-280)
SEE R.C. HUNTER SUBDIVISION NO. 2
PAGE 109