

PART OF S.W. 1/4, OF SEC. 4, T.5N., R.1W., S.L.B. & M.

104

R.C. HUNTER SUBDIVISION


LOTS 2, 14-29, 51-60

TAXING UNIT: 27

IN SOUTH OGDEN CITY

SCALE 1" = 50'

SEE PAGE 100

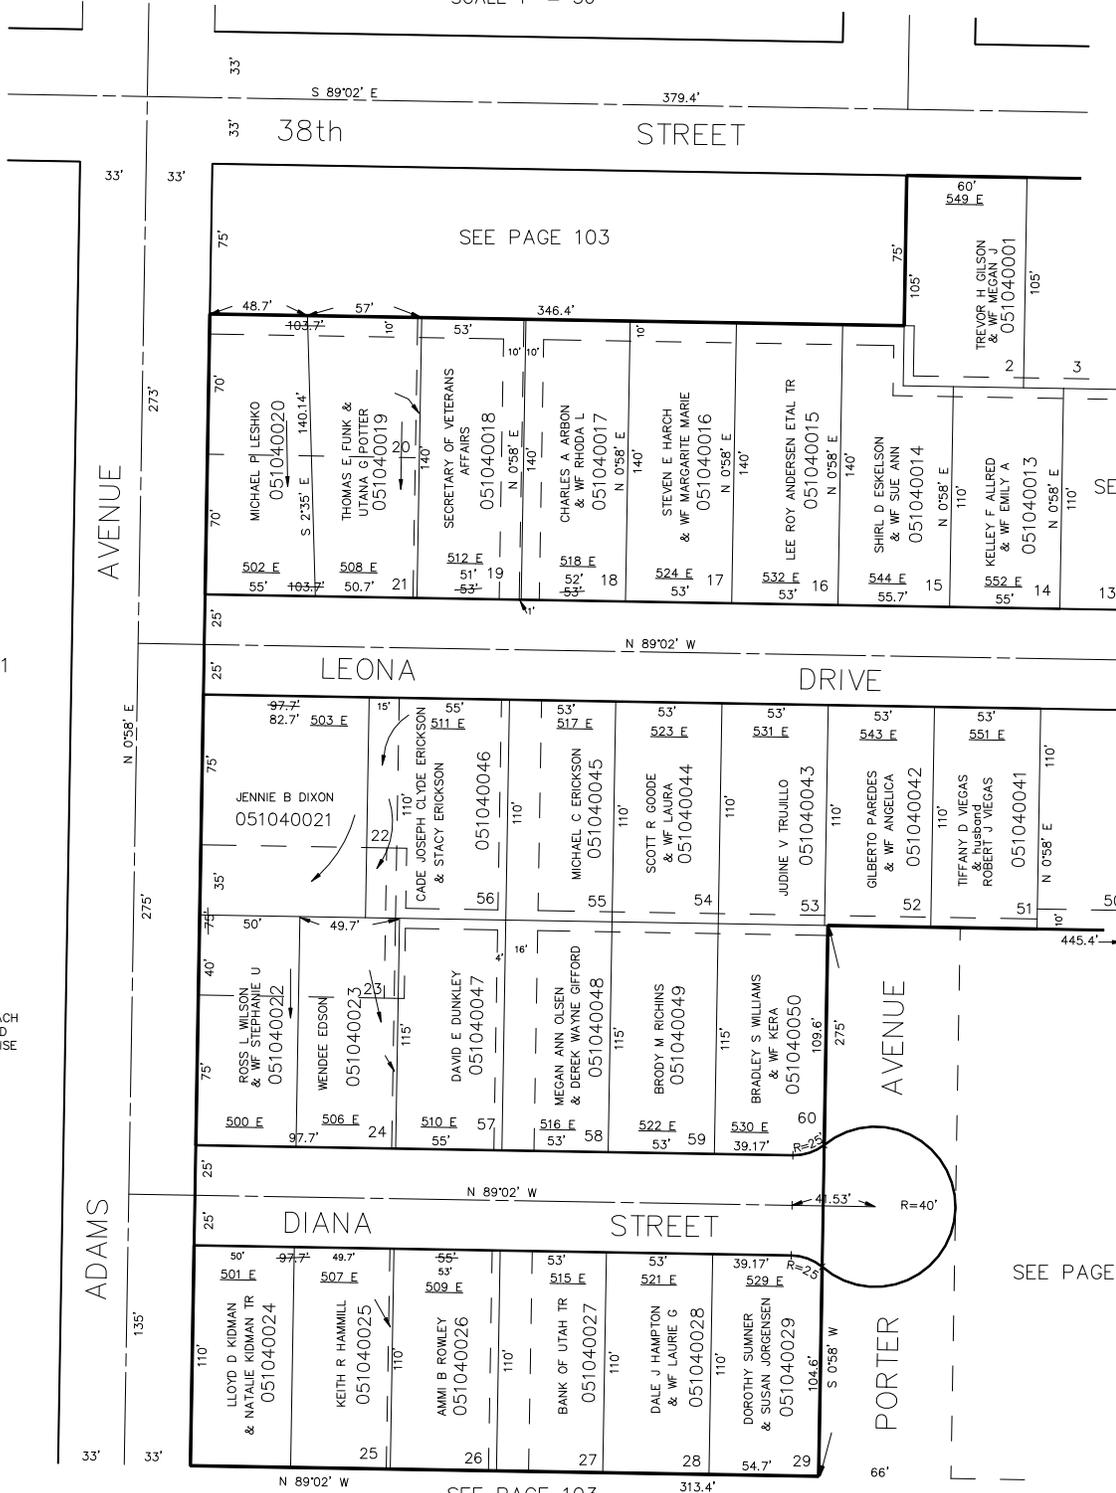

SEE PAGE 103

SEE PAGE 104-1

SEE PAGE 131

5' UTILITY & DRAINAGE EASEMENTS EACH SIDE OF PROPERTY LINES AS INDICATED BY DASHED LINES EXCEPT AS OTHERWISE SHOWN.

FOR COMPLETE ENG DATA SEE ORIGINAL DEDICATION PLAT IN BOOK 9, PAGE 69 OF RECORDS.

SEE PAGE 103

SEE PAGE 103

L.D.F. 4-91