

PART OF THE NE 1/4 OF SEC. 5, T.5N., R.1W., S.L.B. & M.

107

STEPHEN'S FIRST ADDITION


BLOCK 1

IN OGDEN CITY

SCALE 1" = 50'

SEE BOOK 4, PAGE 30

TAXING UNIT: 25

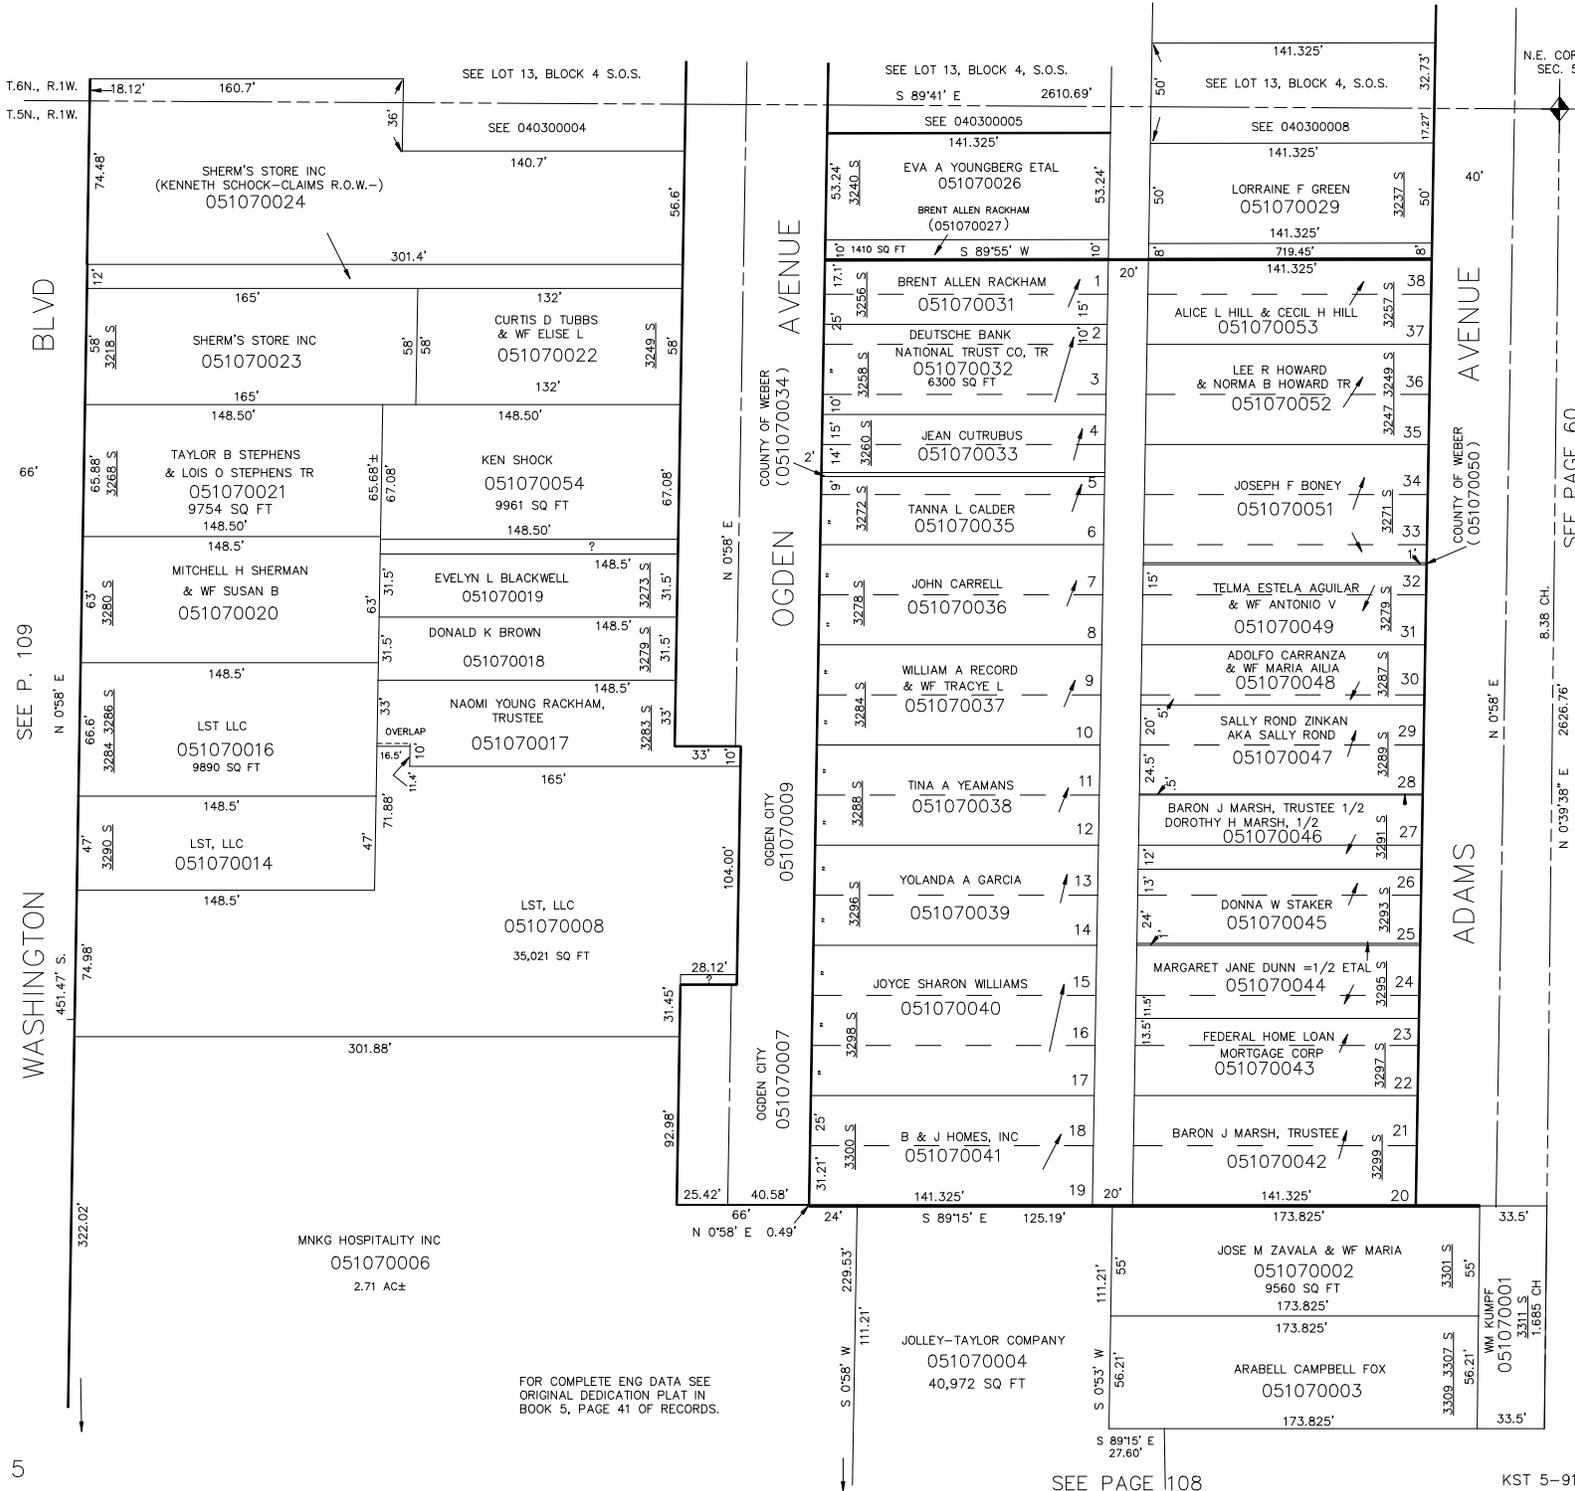

WASHINGTON BLVD

OGDEN AVENUE

ADAMS AVENUE

SEE P. 109

SEE PAGE 60

SEE PAGE 108

KST 5-91

5

FOR COMPLETE ENG DATA SEE ORIGINAL DEDICATION PLAT IN BOOK 5, PAGE 41 OF RECORDS.

MNGK HOSPITALITY INC
051070006
2.71 AC±

JOLLEY-TAYLOR COMPANY
051070004
40,972 SQ FT

JOSE M ZAVALA & WF MARIA
051070002
9560 SQ FT

ARABELL CAMPBELL FOX
051070003
173,825'

WV KUMBEF
051070001
3309.3307 S
56.21' W
33.5' CH

N.E. COR.
SEC. 5

8.38 CH.

N 0°58' E 2626.76'

N 0°58' E

N 0°58' E 0.49'

S 0°53' W 111.21'

S 89°15' E 27.60'

S 89°15' E 125.19'

S 89°15' E 173.825'

S 89°15' E 173.825'