

PART OF THE NE 1/4 OF SEC. 5, T.5N., R.1W., S.L.B. & M.

107

STEPHEN'S FIRST ADDITION


BLOCK 1

IN OGDEN CITY

SCALE 1" = 50'

SEE BOOK 4, PAGE 30

TAXING UNIT: 25

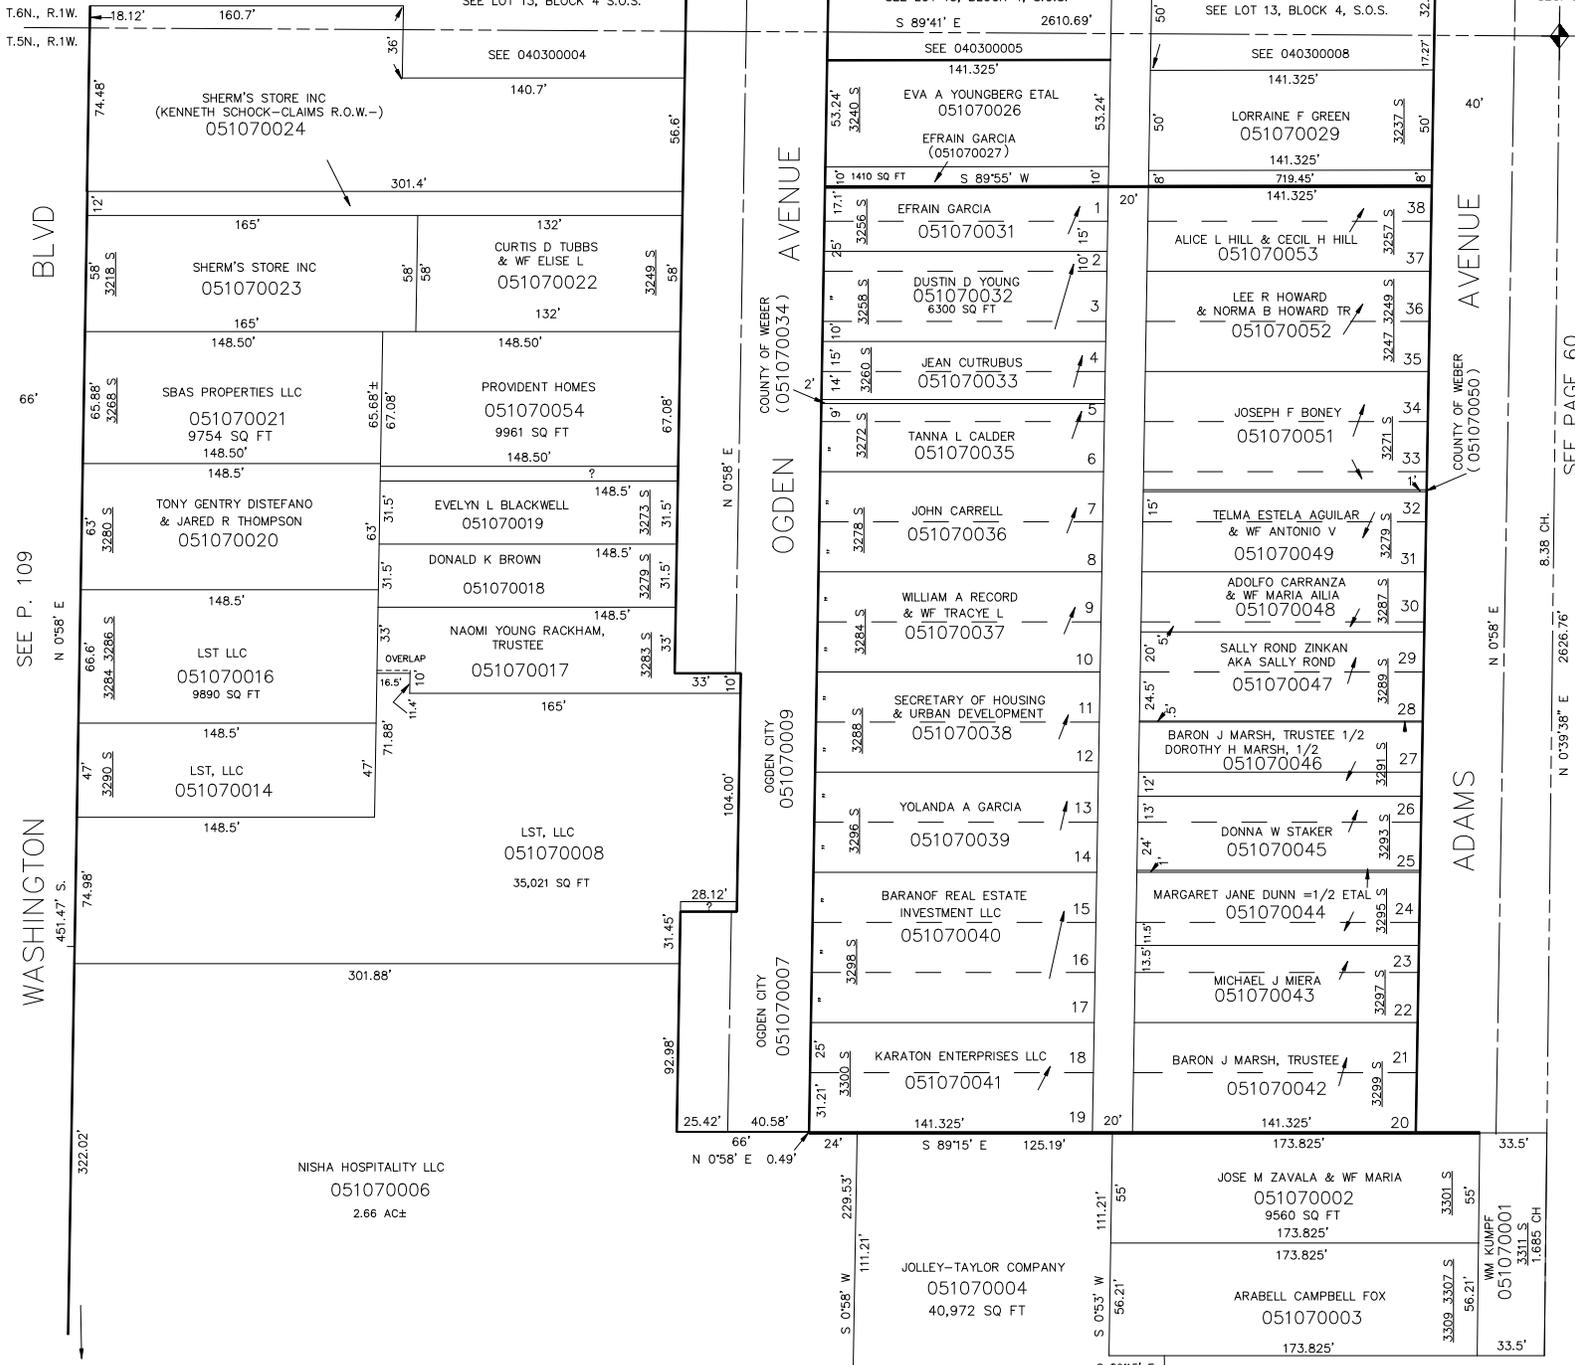

SEE P. 109

WASHINGTON

5

SEE 051080040

OGDEN AVENUE

ADAMS AVENUE

SEE PAGE 108

FOR COMPLETE ENG DATA SEE ORIGINAL DEDICATION PLAT IN BOOK 5, PAGE 41 OF RECORDS.

KST 5-91

SEE PAGE 60

N.E. COR. SEC. 5

8.38 CH.

N 0°58' E 2626.76'

N 0°39'38" E

N 0°58' E

N 0°58' E 0.49'

S 0°53' W 111.21'

S 89°15' E 125.19'

S 89°15' E 173.825'

S 89°15' E 27.60'

S 89°41' E 2610.69'

S 89°55' W 10'

S 89°15' E 125.19'

S 89°15' E 173.825'

S 89°15' E 27.60'