

PART OF THE NE 1/4 OF SEC. 5, T.5N., R.1W., S.L.B. & M.

107

# STEPHEN'S FIRST ADDITION


BLOCK 1

IN OGDEN CITY

SCALE 1" = 50'

SEE BOOK 4, PAGE 30

TAXING UNIT: 25

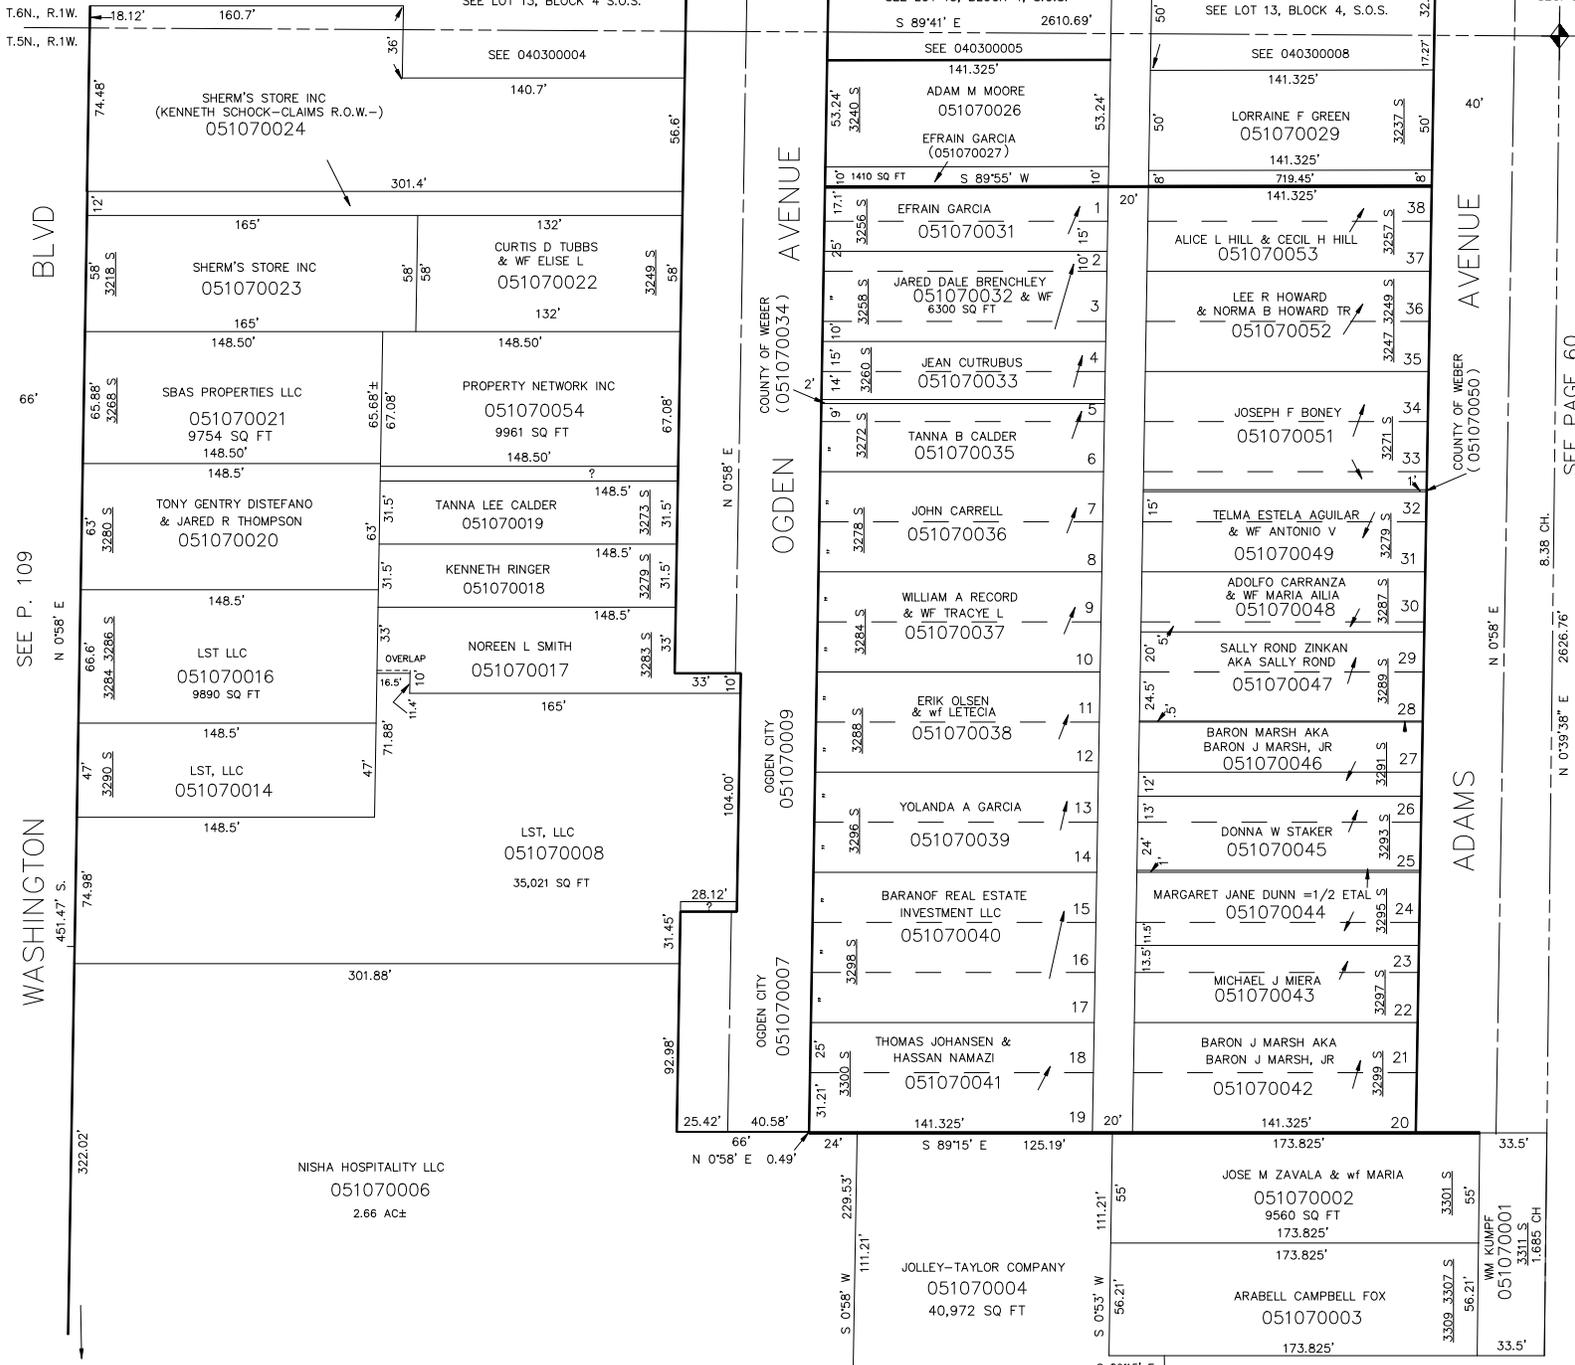

WASHINGTON BLVD  
SEE P. 109  
N 0°58' E  
66'

OGDEN AVENUE  
COUNTY OF WEBER (051070034)  
OGDEN CITY 051070009  
OGDEN CITY 051070007

ADAMS AVENUE  
COUNTY OF WEBER (051070050)

N.E. COR. SEC. 5

SEE PAGE 60

8.38 CH.  
N 0°58' E  
2626.76'

KST 5-91

5

SEE 051080040

SEE PAGE 108

FOR COMPLETE ENG DATA SEE ORIGINAL DEDICATION PLAT IN BOOK 5, PAGE 41 OF RECORDS.