

PART OF THE NE 1/4 OF SEC. 5, T.5N., R.1W., S.L.B. & M.

107

STEPHEN'S FIRST ADDITION


BLOCK 1

IN OGDEN CITY

SCALE 1" = 50'

SEE BOOK 4, PAGE 30

TAXING UNIT: 25

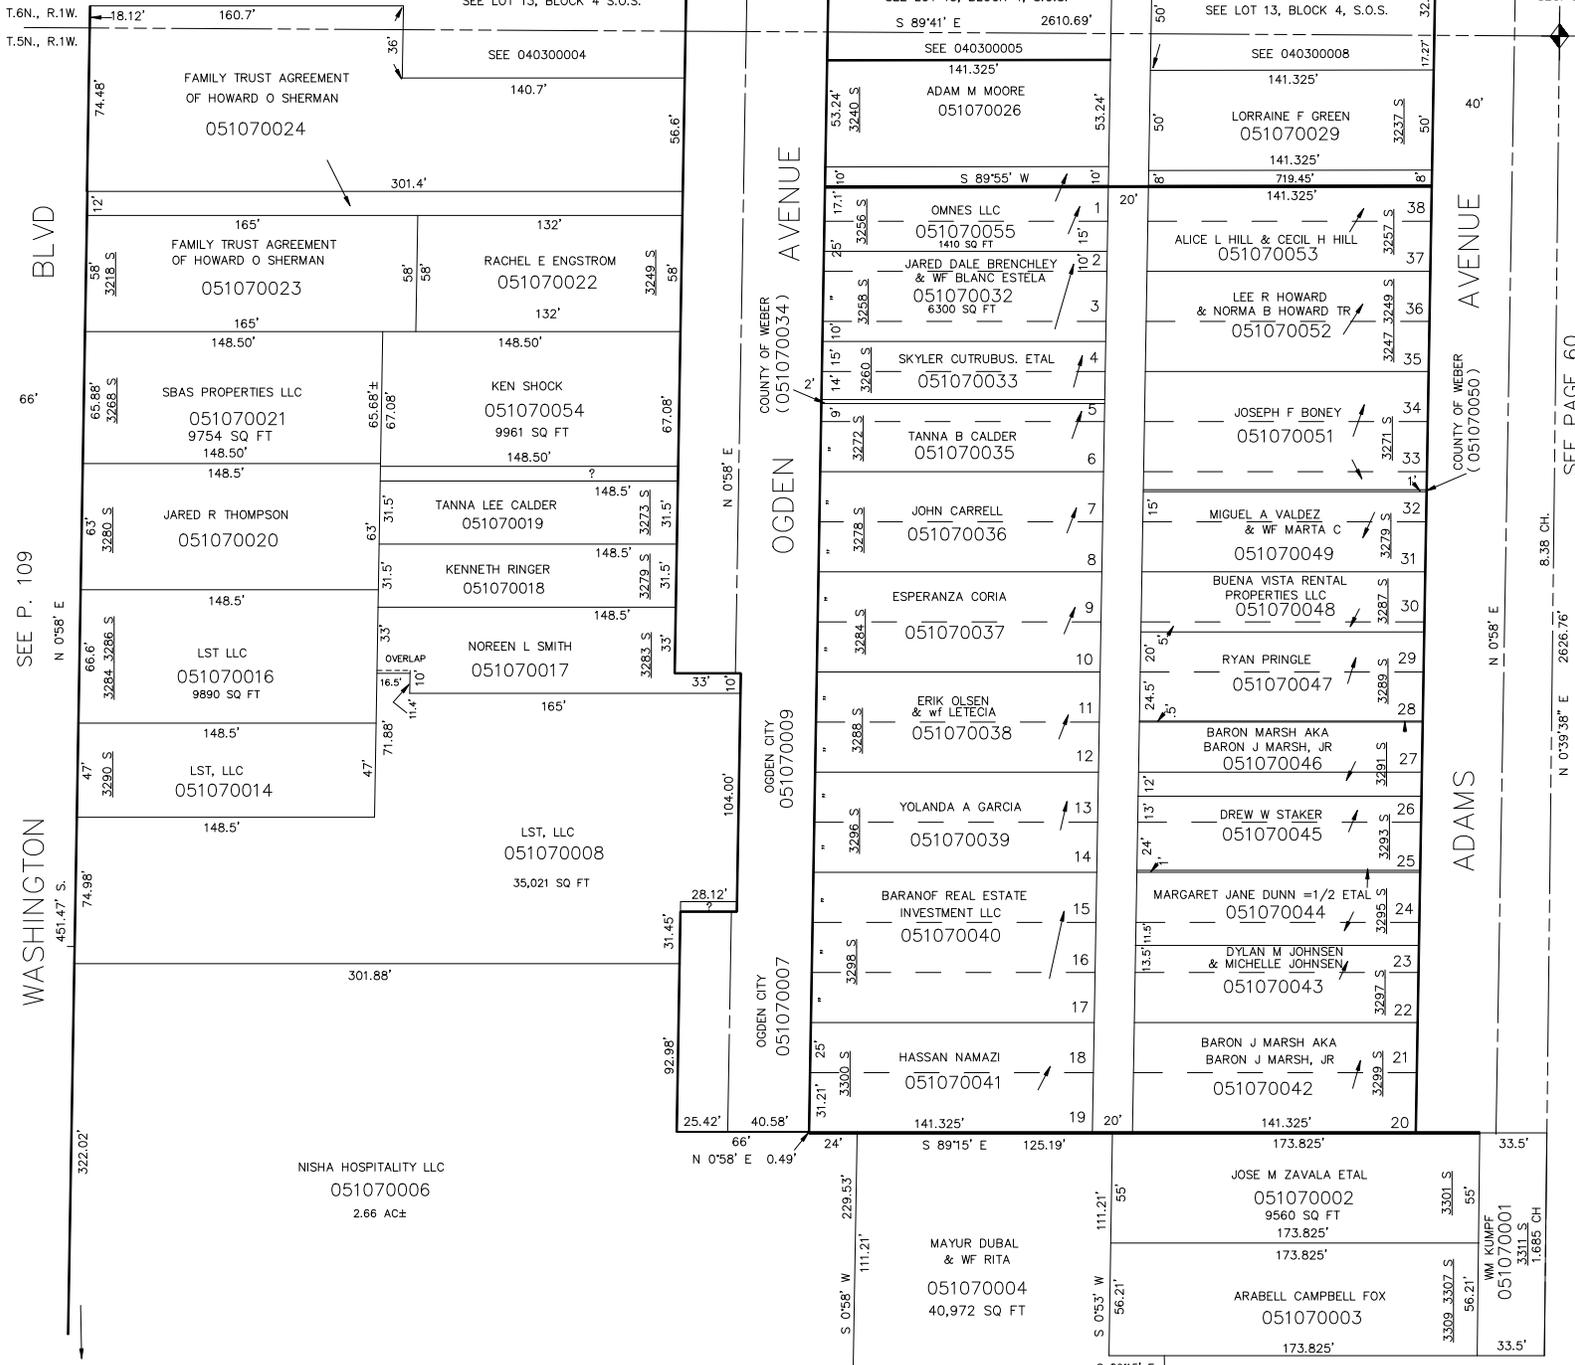

SEE P. 109
N 0°58' E

WASHINGTON
451.47' S.

OGDEN AVENUE
COUNTY OF WEBER (051070034)

OGDEN CITY 051070009

OGDEN CITY 051070007

ADAMS AVENUE
COUNTY OF WEBER (051070050)

ADAMS
N 0°58' E

SEE PAGE 60

8.38 CH.
N 0°39'38" E 2626.76'

5

SEE 051080040

SEE PAGE 108

FOR COMPLETE ENG DATA SEE ORIGINAL DEDICATION PLAT IN BOOK 5, PAGE 41 OF RECORDS.

KST 5-91