

PART OF THE NE 1/4 OF SEC. 5, T.5N., R.1W., S.L.B. & M.

107

STEPHEN'S FIRST ADDITION


BLOCK 1

IN OGDEN CITY

SCALE 1" = 50'

TAXING UNIT: 25

SEE BOOK 4, PAGE 30

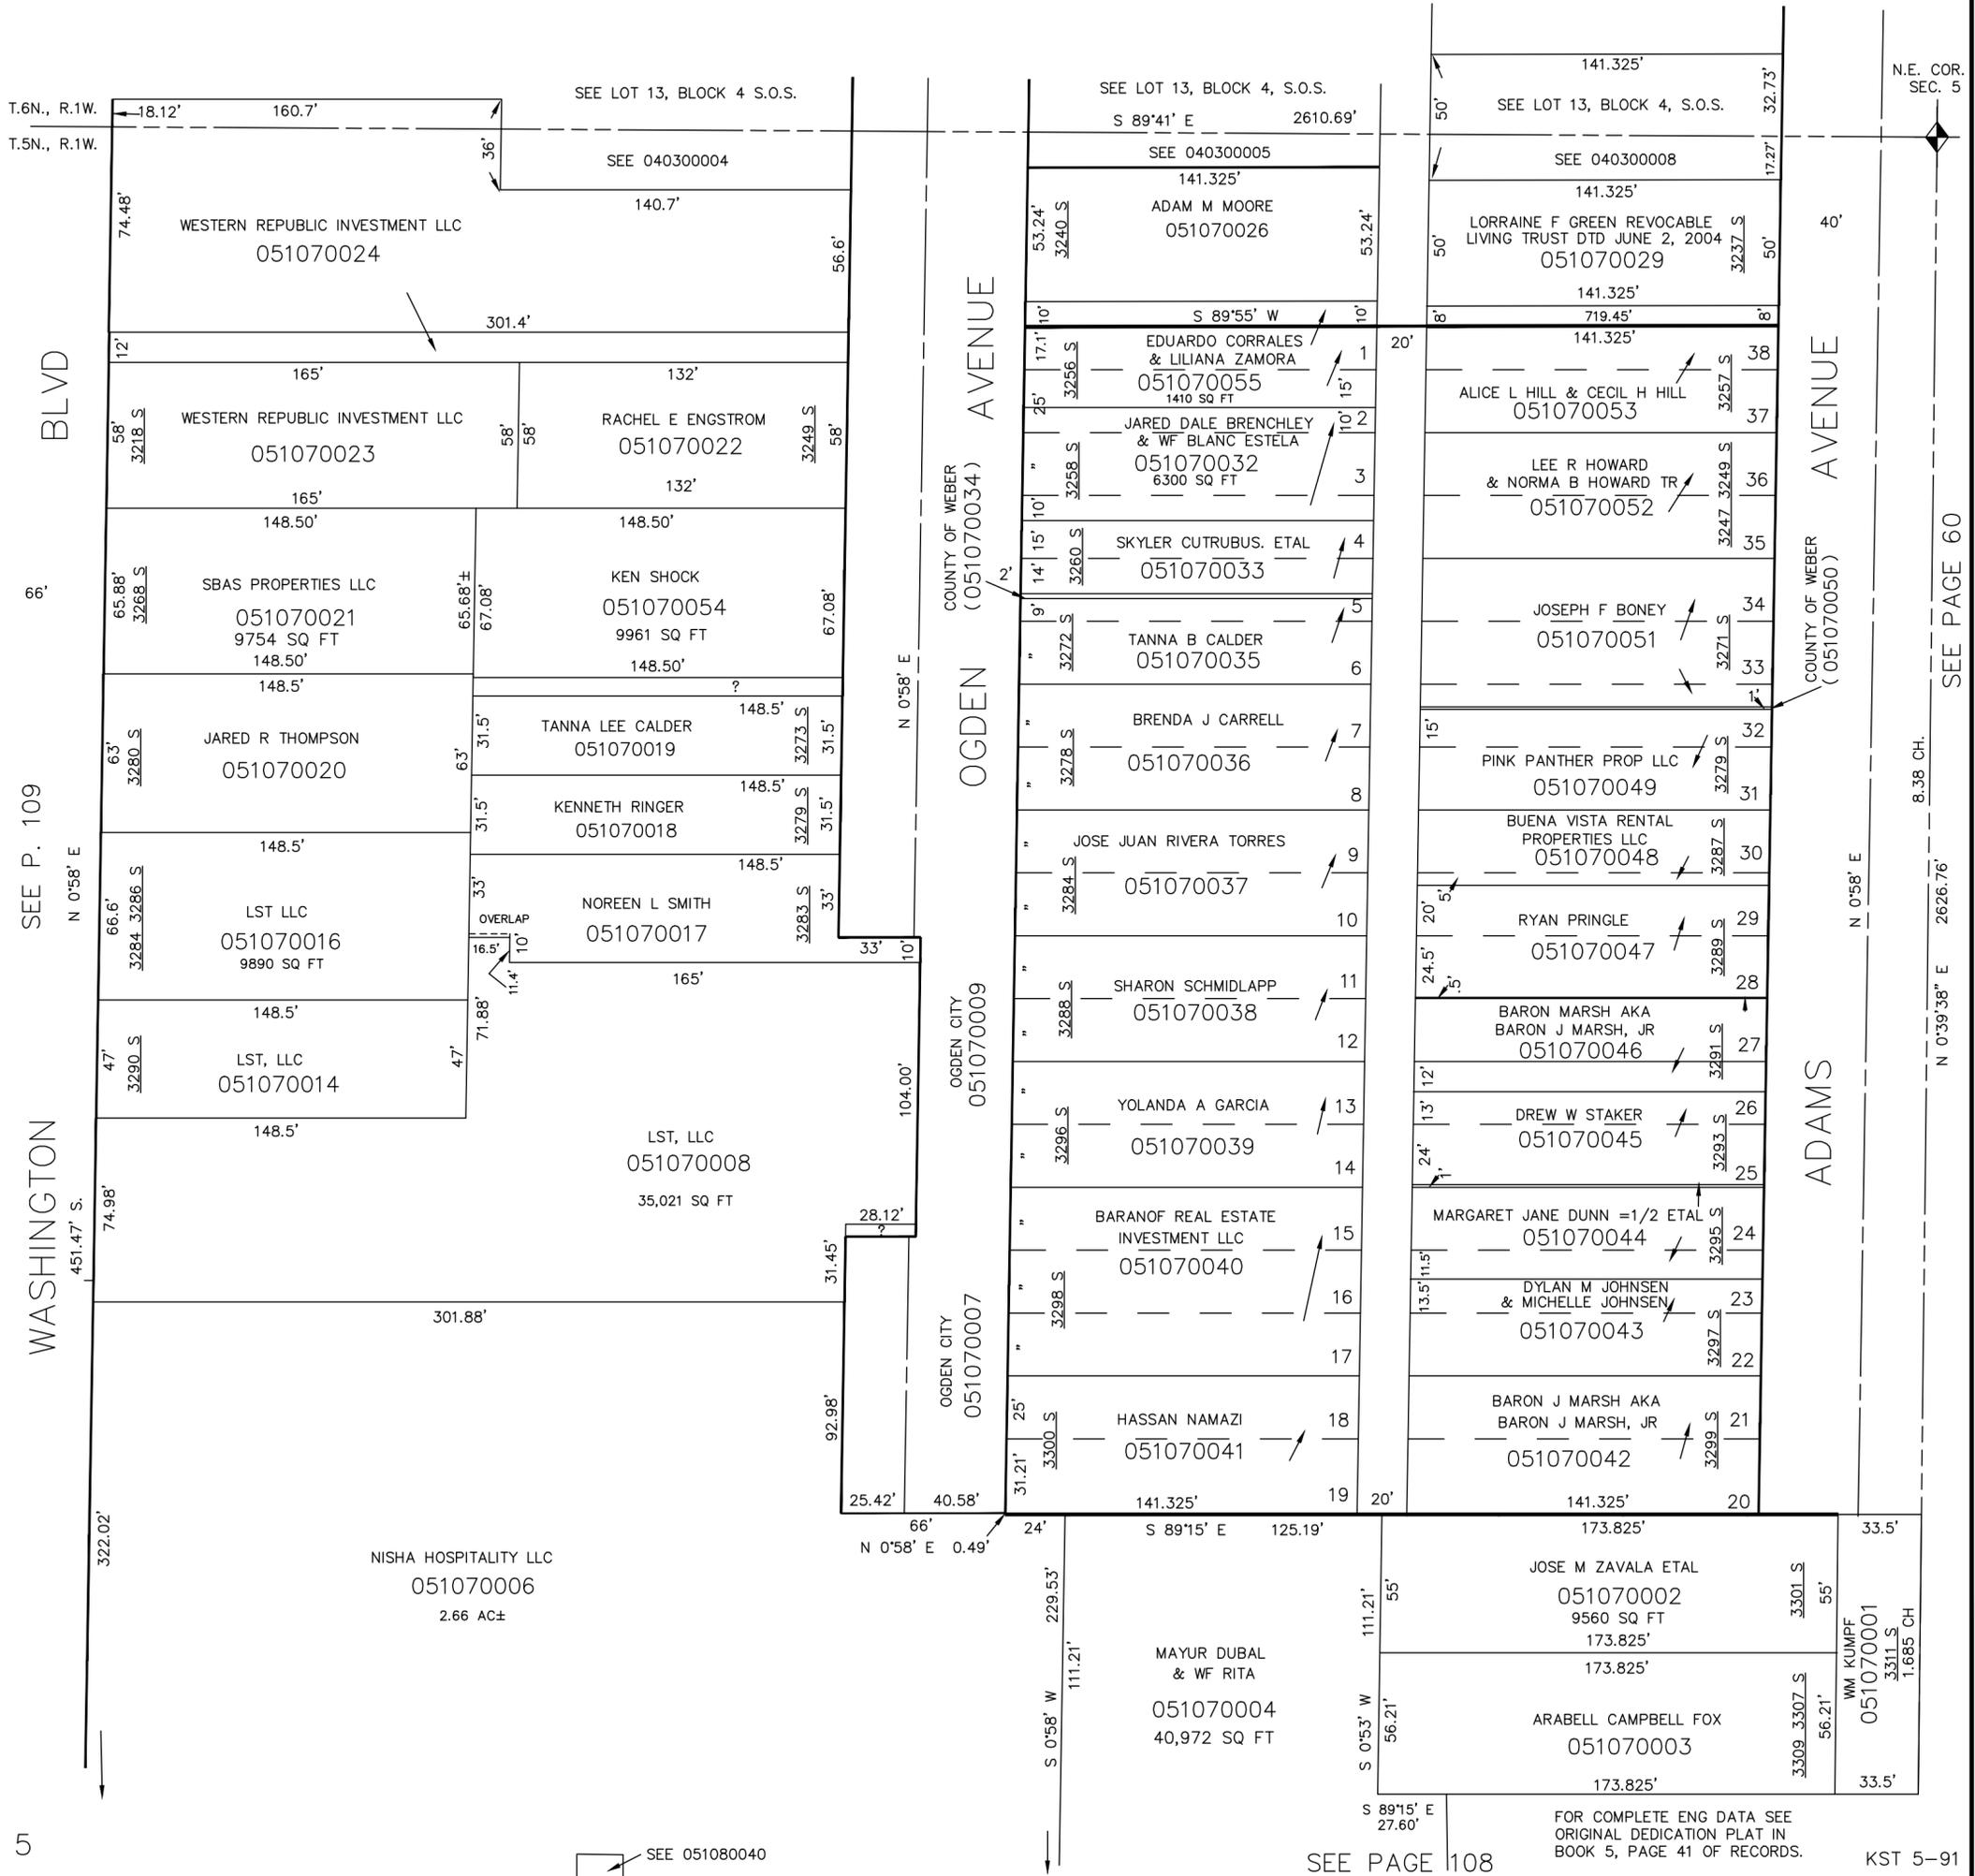

5

SEE 051080040

SEE PAGE 108

FOR COMPLETE ENG DATA SEE ORIGINAL DEDICATION PLAT IN BOOK 5, PAGE 41 OF RECORDS.

KST 5-91

N.E. COR. SEC. 5

SEE PAGE 60

8.38 CH.

N 0°39'38" E 2626.76'

N 0°58' E

N 0°39'38" E

2626.76'

8.38 CH.

N 0°58' E

SEE PAGE 60