

PART OF THE NE 1/4 OF SEC. 5, T.5N., R.1W., S.L.B. & M.

107


STEPHEN'S FIRST ADDITION

BLOCK 1
IN OGDEN CITY

TAXING UNIT: 25

SCALE 1" = 50'

SEE BOOK 4, PAGE 30

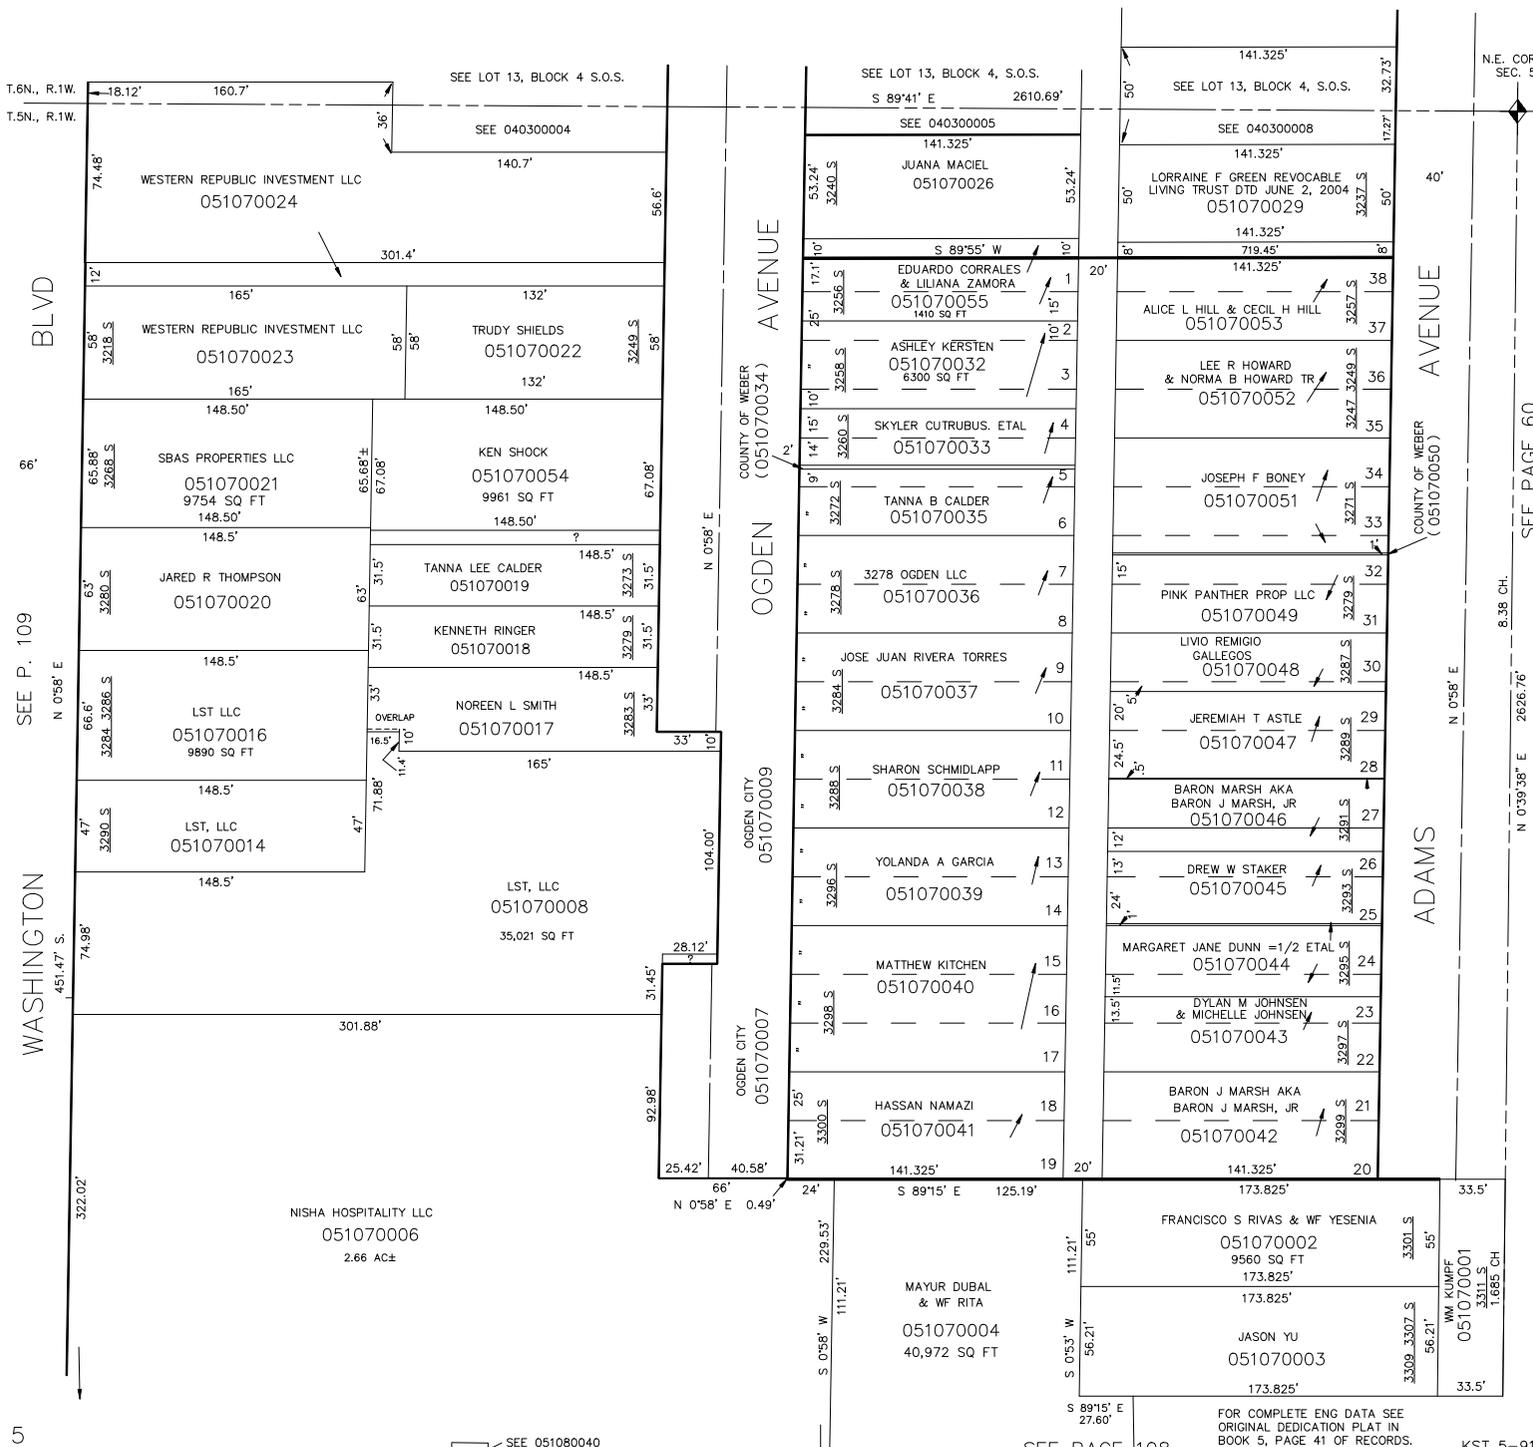

5

SEE 051080040

SEE PAGE 108

FOR COMPLETE ENG DATA SEE ORIGINAL DEDICATION PLAT IN BOOK 5, PAGE 41 OF RECORDS.

KST 5-91

WASHINGTON BLVD
SEE P. 109
N 0°58' E
451.47' S
322.02'

OGDEN AVENUE
COUNTY OF WEBER (051070034)
OGDEN CITY (051070009)
OGDEN CITY (051070007)

ADAMS AVENUE
COUNTY OF WEBER (051070050)
N 0°58' E
N 0°39' 38" E
2626.76'

SEE PAGE 60

8.38 CH.

2626.76'

N 0°39' 38" E

8.38 CH.

SEE PAGE 60