

PART OF N.E. 1/4 OF
SECTION 5, T.5N., R.1W., S.L.B.&M.

108

TAXING UNIT: 25

IN OGDEN CITY

PREFIX: 05-108

SCALE 1" = 50'


SEE P. 107

SEE P. 110

N. 0° 58' E.

WASHINGTON

BLVD.

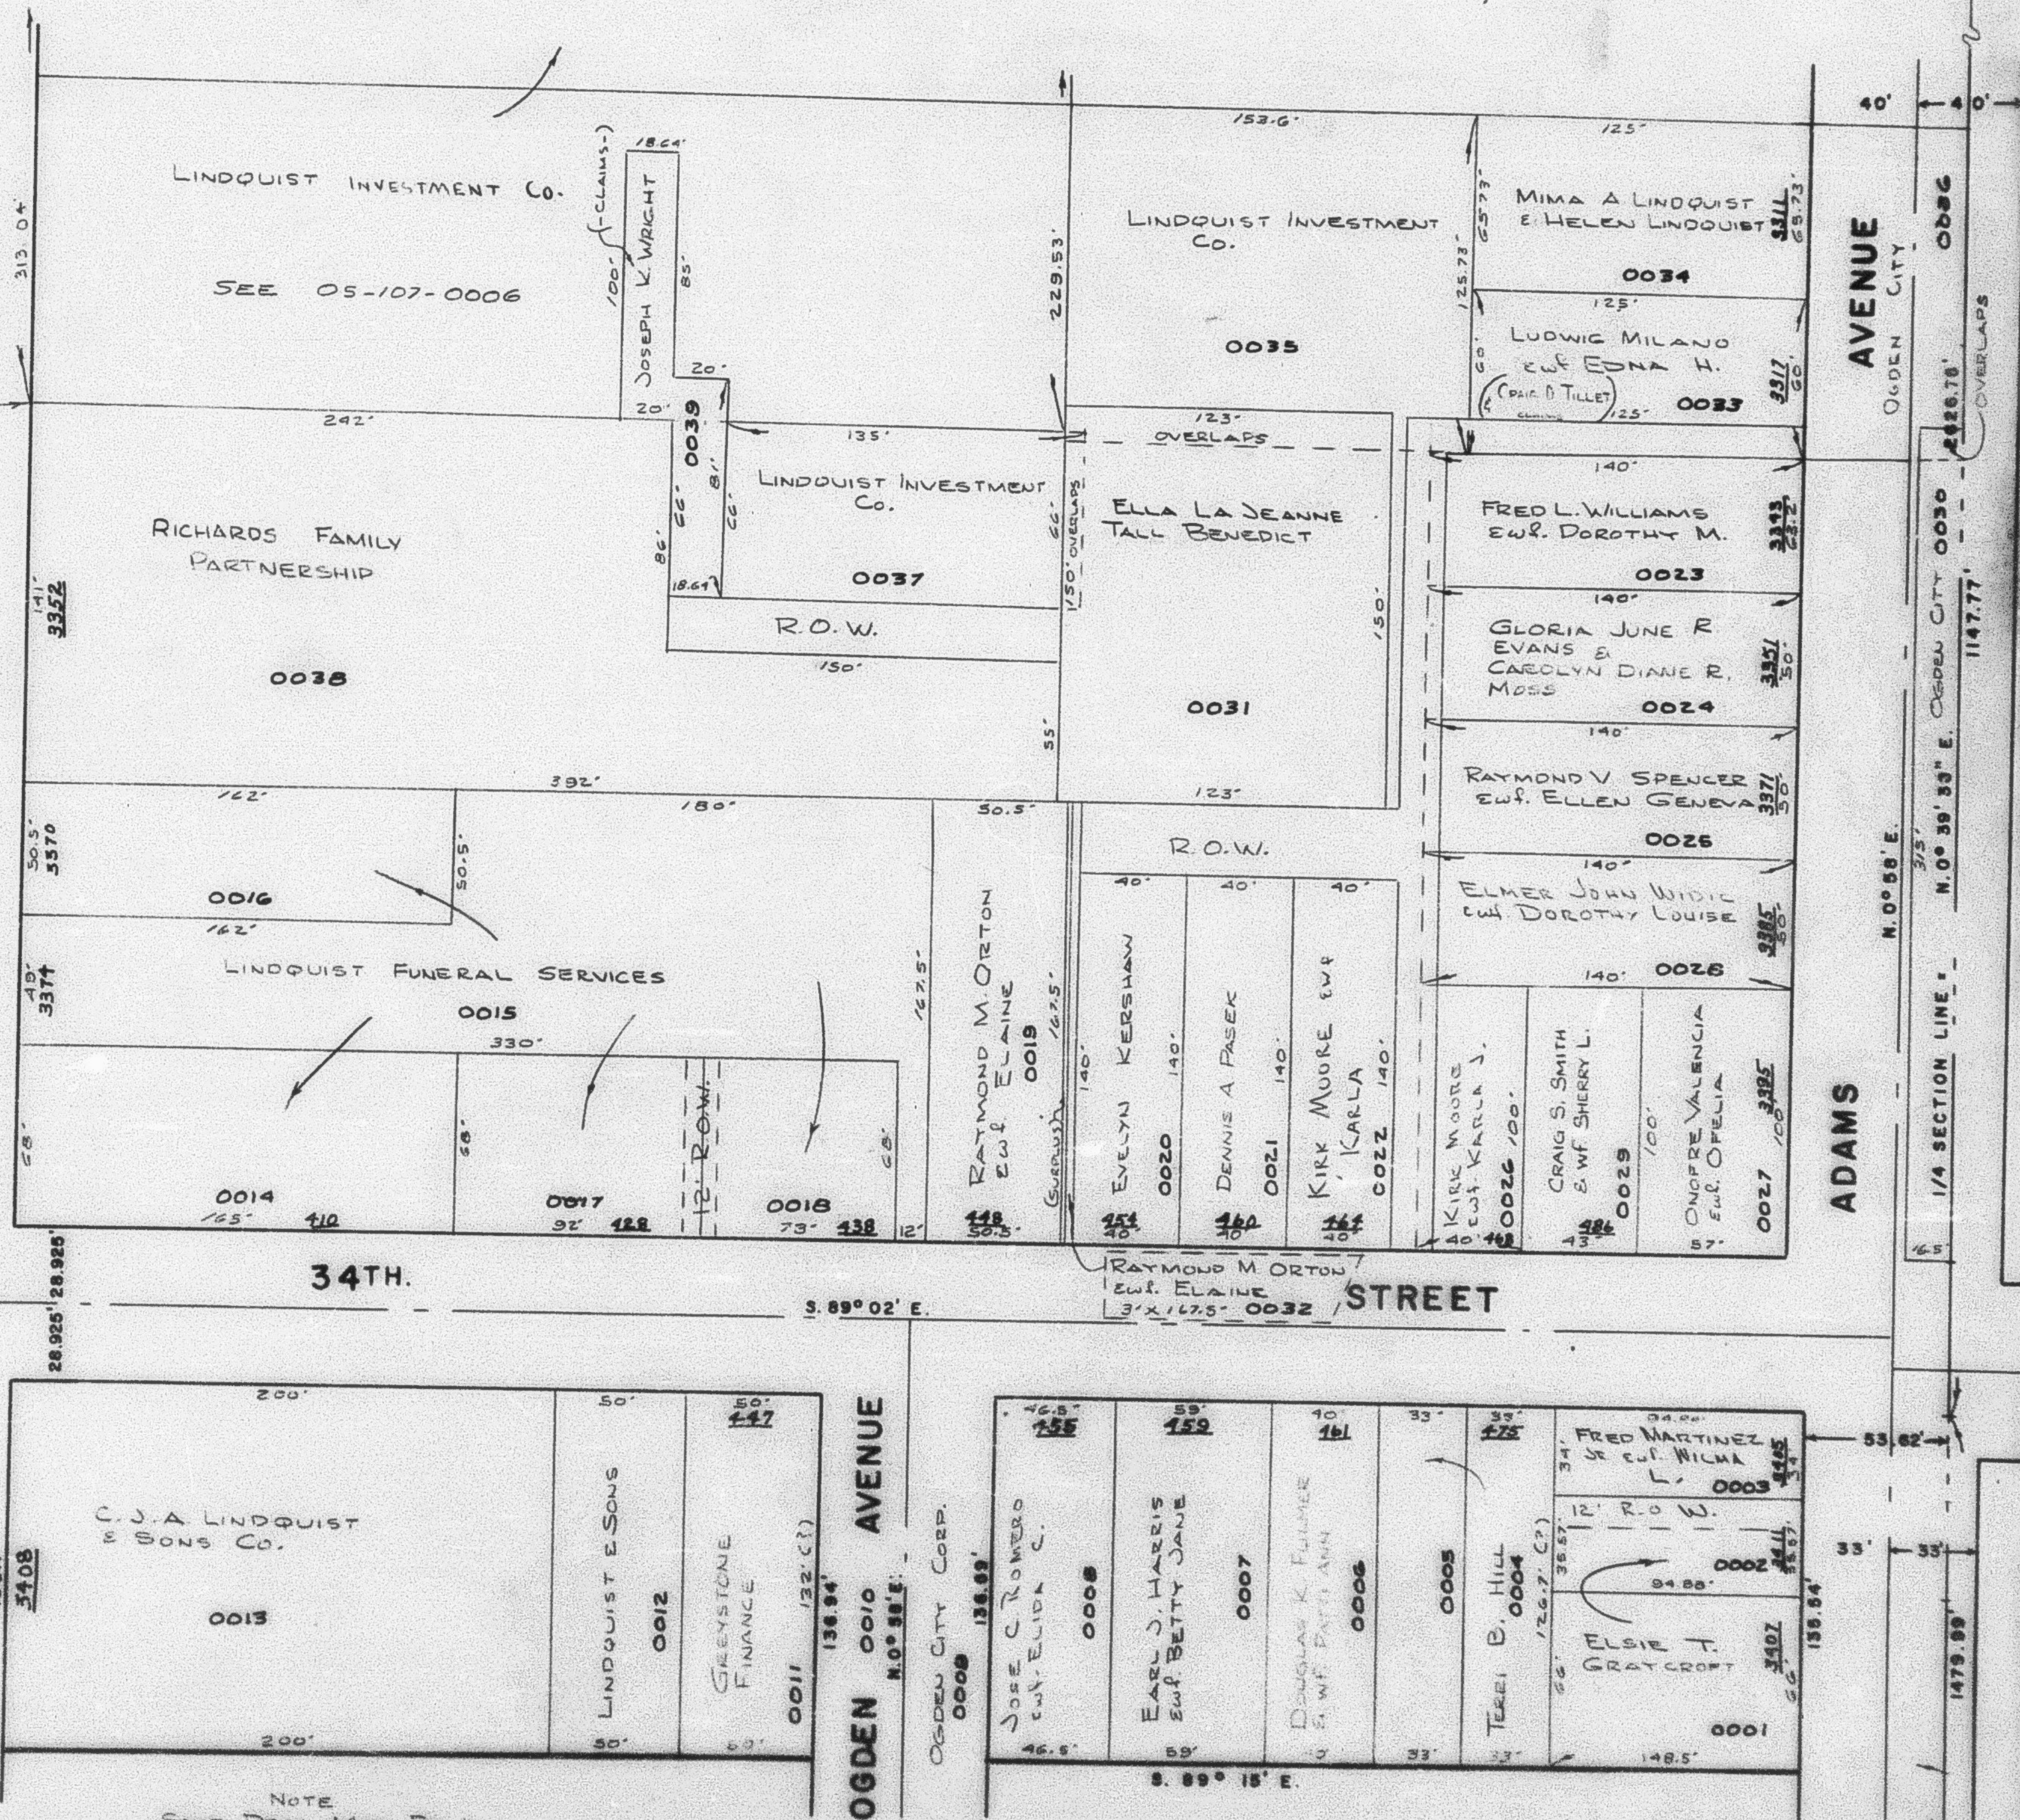

ADAMS

AVENUE

OGDEN CITY

STREET

34TH.

S. 89° 02' E.

RAYMOND M. ORTON
E.W. ELAINE
3' X 147.5' 0032

OGDEN AVENUE

OGDEN CITY CORP.

0008

JOSE C. ROMERO
E.W. ELAINE C.

EARL J. HARRIS
E.W. BETTY JANE

DOUGLAS K. FULLER
E.W. PATRICIA ANN

TERE B. HILL
0004

ELMIE T. GRACYCROFT
0001

FRED MARTINEZ
E.W. WILMA L.
0003

C.J.A. LINDQUIST
& SONS CO.

0013

LINDQUIST & SONS
0012

GREYSTONE
FINANCE
0011

NOTE:
SOME DESC. MAY BE IN
ERROR CAUSING OVERLAPS

SEE P. 115

SEE PAGE 93

W.F.J. 7-70