


PART OF THE NE 1/4 OF  
SECTION 5, T.5N., R.1W., S.L.B. & M.

IN OGDEN CITY

SCALE 1"=50'

TAXING UNIT: 25

SEE PAGE 107

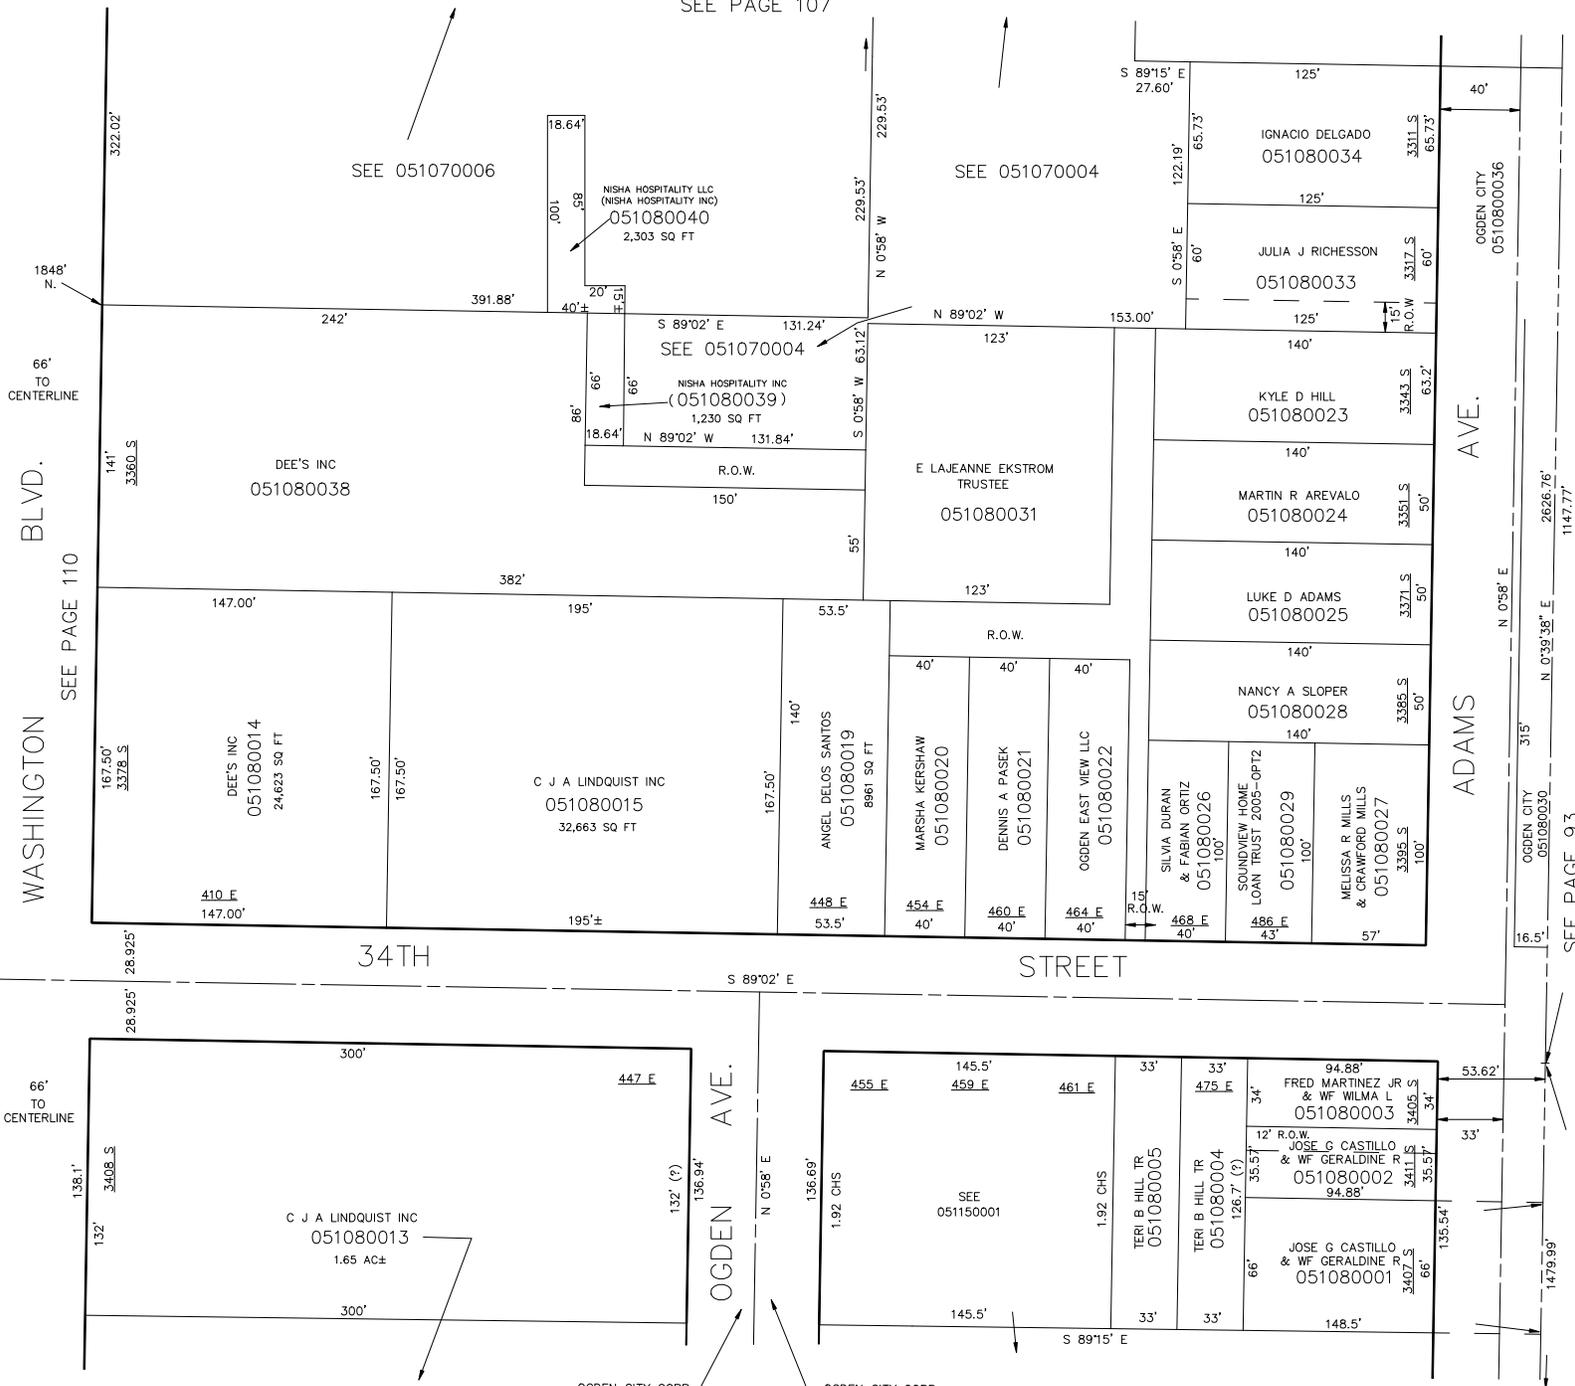

NOTE: SOME DESC. MAY BE IN ERROR CAUSING OVERLAPS

OGDEN CITY CORP (051080010)

OGDEN CITY CORP (051080009)

SEE PAGE 115

KST 6-91

SEE PAGE 93

WASHINGTON BLVD.  
SEE PAGE 110

ADAMS AVE.

34TH STREET

OGDEN AVE.

OGDEN CITY 0510800036

OGDEN CITY 0510800030




SEE 051070006

SEE 051070004

SEE 051070004

2626.76'

N 0°39'38" E

1147.77'

315'

16.5'

1479.99'

53.62'

33'

135.54'

34'

34'

