


PART OF THE NE 1/4 OF
SECTION 5, T.5N., R.1W., S.L.B. & M.

IN OGDEN CITY
SCALE 1"=50'

TAXING UNIT: 25

SEE PAGE 107

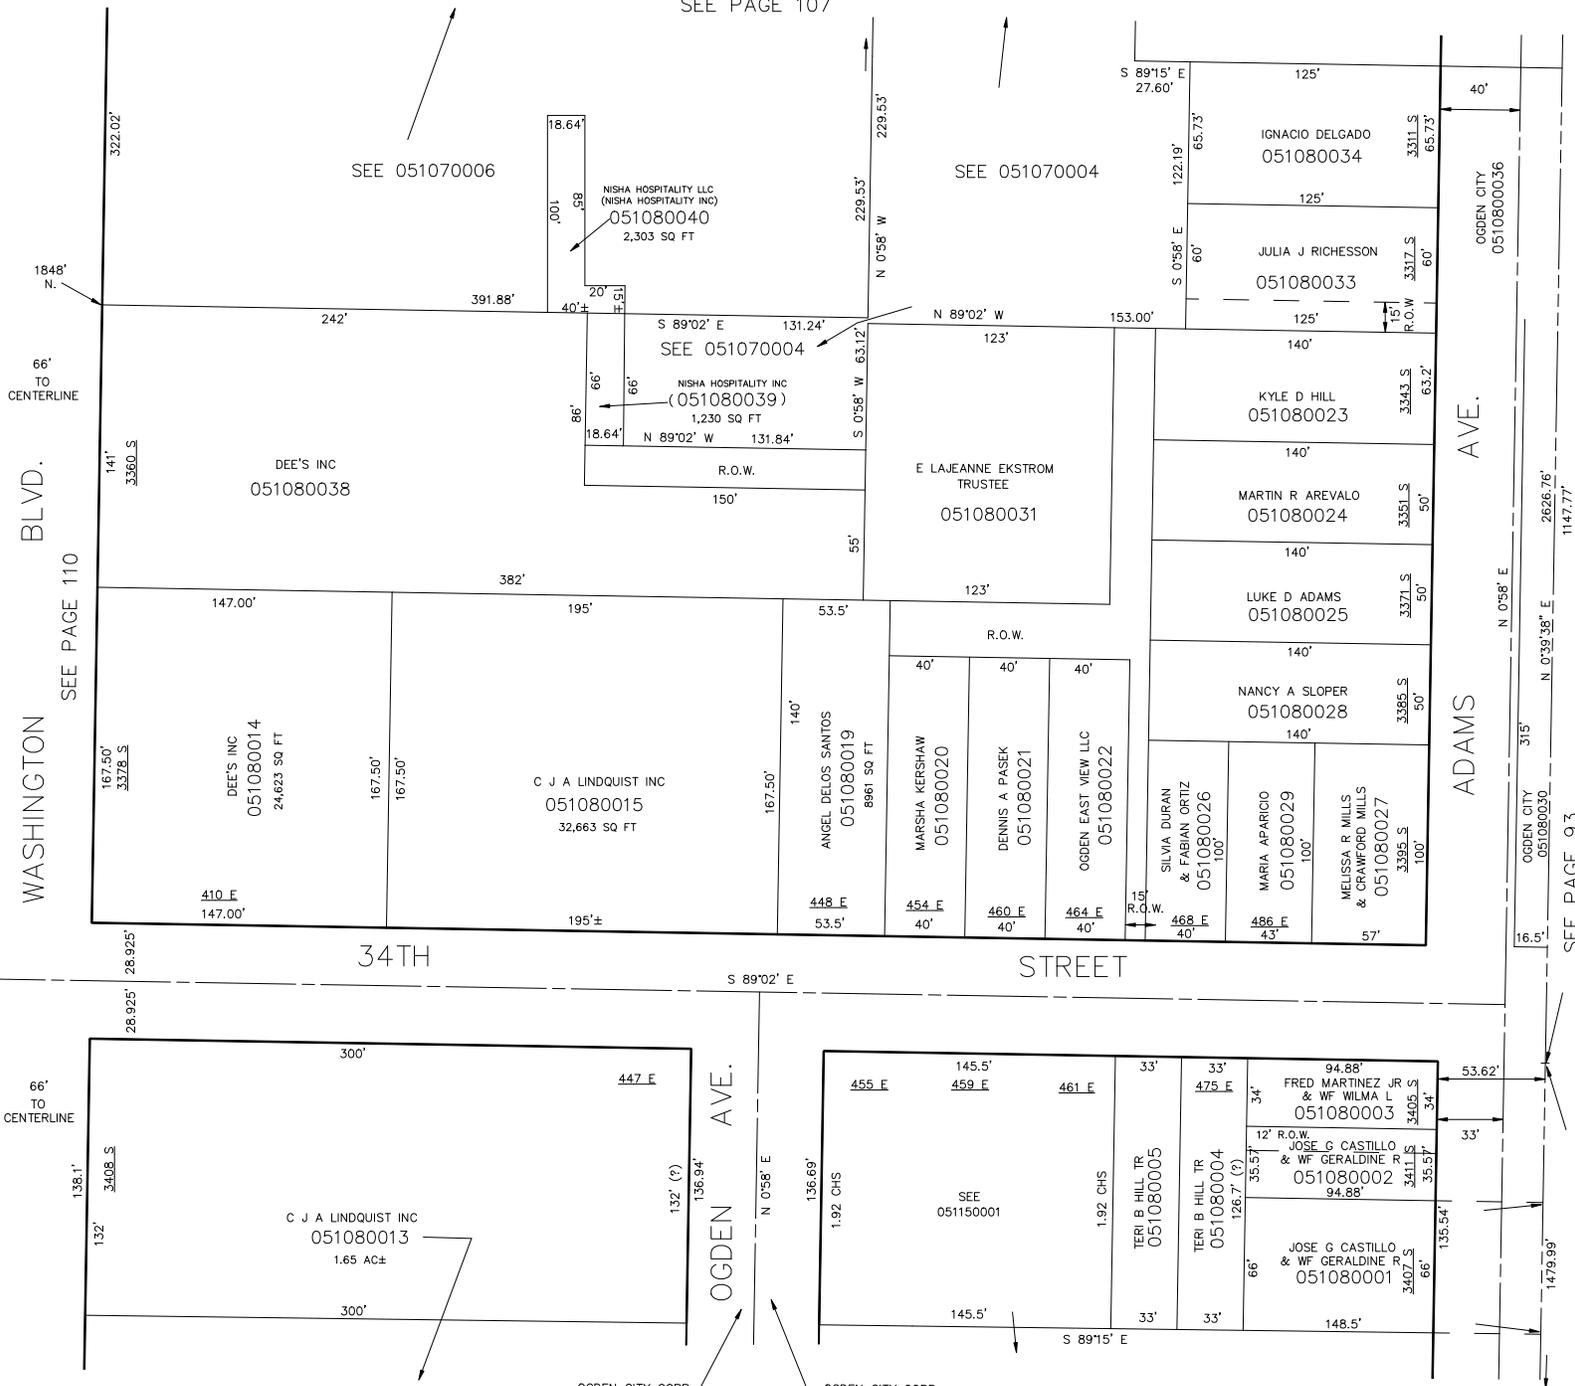

SEE 051070006

SEE 051070004

SEE 051070004

DEE'S INC
051080038

NISHA HOSPITALITY INC
(051080039)

E LAJEANNE EKSTROM
TRUSTEE
051080031

KYLE D HILL
051080023

MARTIN R AREVALO
051080024

LUKE D ADAMS
051080025

NANCY A SLOPER
051080028

DEE'S INC
051080014
24,623 SQ FT

C J A LINDQUIST INC
051080015
32,663 SQ FT

ANGEL DELOS SANTOS
051080019
8961 SQ FT

MARSHA KERSHAW
051080020

DENNIS A PASEK
051080021

OGDEN EAST VIEW LLC
051080022

SILVIA DURAN
& FABIAN ORTIZ
051080026

MARIA APARICIO
051080029

MELISSA R MILLS
& CRANFORD MILLS
051080027

C J A LINDQUIST INC
051080013
1.65 AC±

SEE
051150001

FRED MARTINEZ JR
& WF WILMA L
051080003

JOSE G CASTILLO
& WF GERALDINE R
051080002

JOSE G CASTILLO
& WF GERALDINE R
051080001

NOTE: SOME DESC. MAY BE IN
ERROR CAUSING OVERLAPS

OGDEN CITY CORP
(051080010)

OGDEN CITY CORP
(051080009)

ADAMS AVE.

WASHINGTON BLVD.

34TH STREET

OGDEN AVE.

OGDEN CITY
0510800036

OGDEN CITY
0510800030

OGDEN CITY
0510800030