


PART OF THE NE 1/4 OF  
SECTION 5, T.5N., R.1W., S.L.B. & M.

IN OGDEN CITY

SCALE 1"=50'

TAXING UNIT: 25

SEE PAGE 107

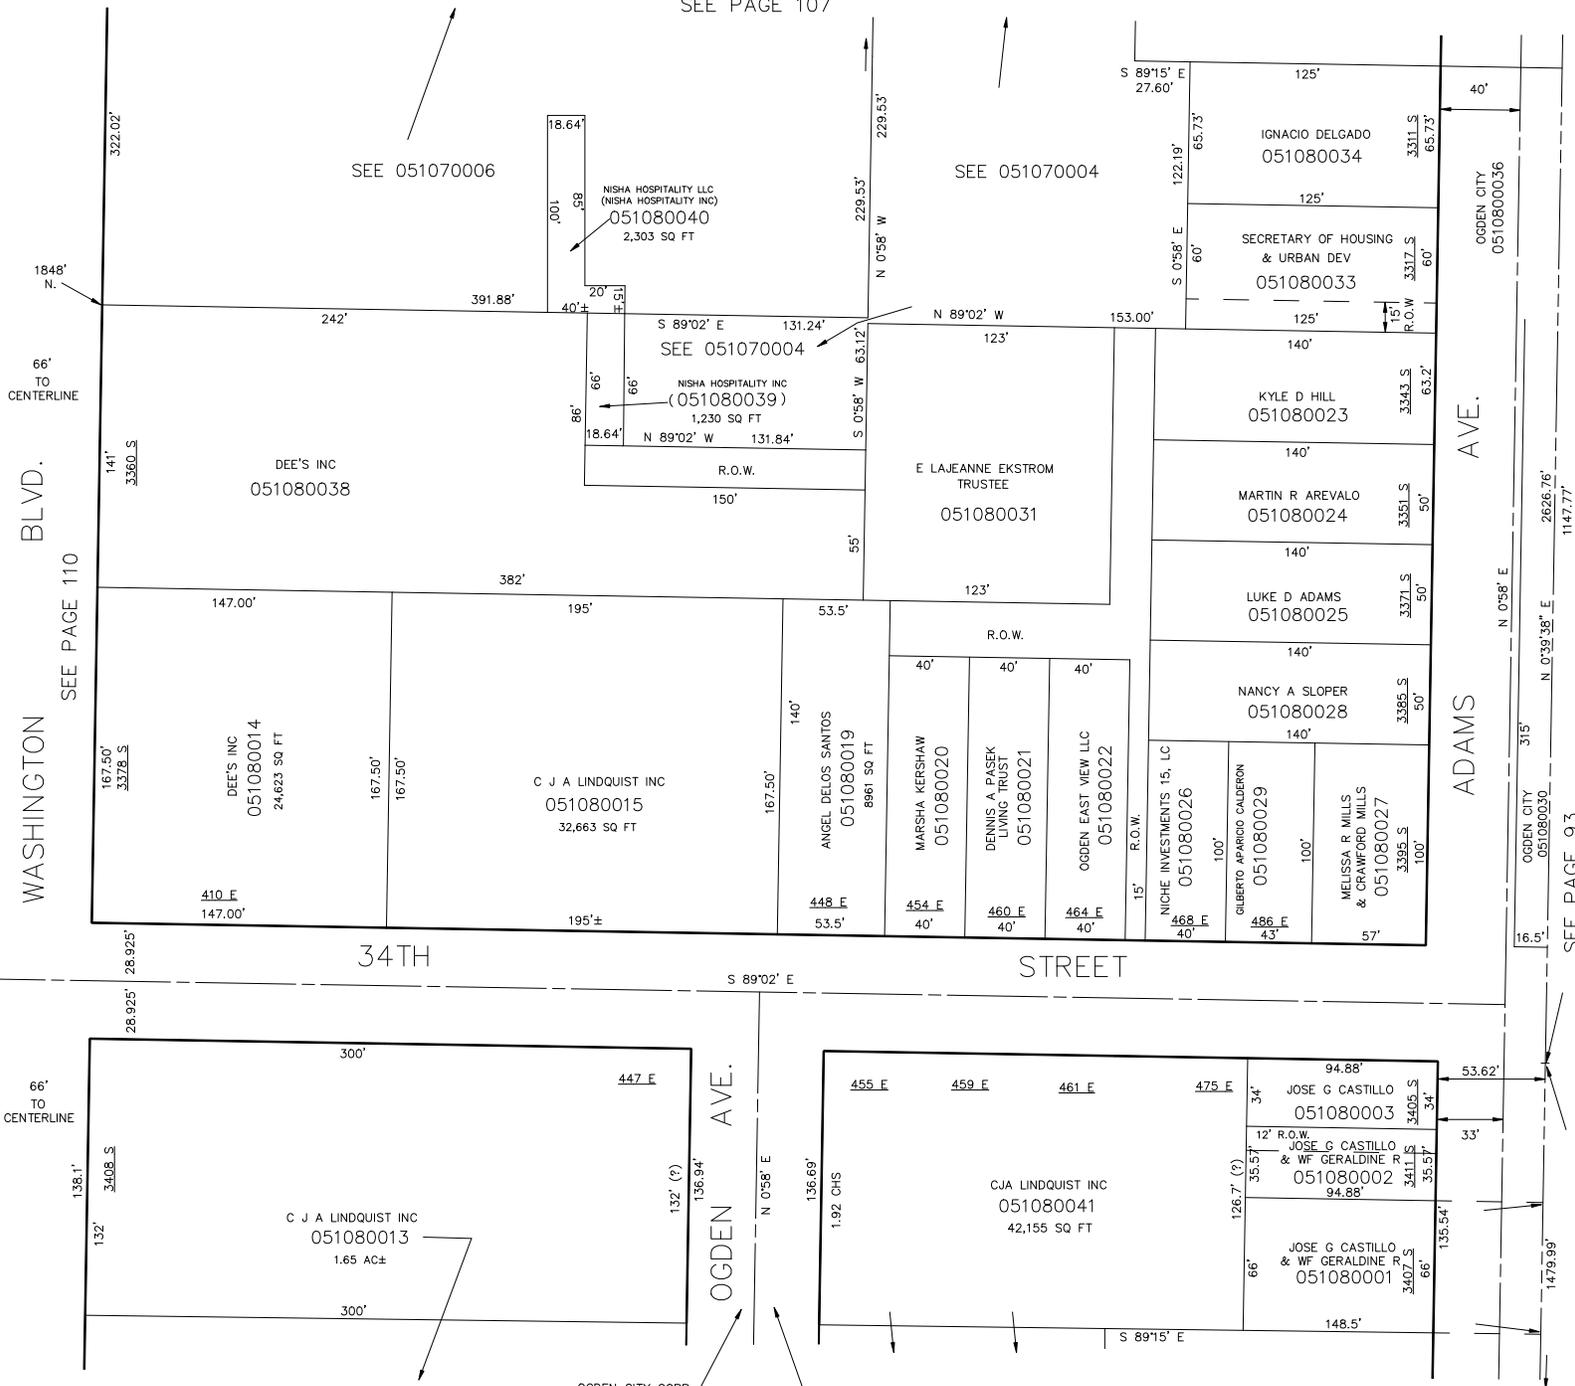

SEE 051070006

SEE 051070004

SEE 051070004

DEE'S INC  
051080038

NISHA HOSPITALITY INC  
(051080039)  
1,230 SQ FT

IGNACIO DELGADO  
051080034

SECRETARY OF HOUSING  
& URBAN DEV  
051080033

KYLE D HILL  
051080023

MARTIN R AREVALO  
051080024

LUKE D ADAMS  
051080025

NANCY A SLOPER  
051080028

DEE'S INC  
051080014  
24,623 SQ FT

C J A LINDQUIST INC  
051080015  
32,663 SQ FT

ANGEL DELOS SANTOS  
051080019  
8961 SQ FT

MARSHA KERSHAW  
051080020

DENNIS A PASEK  
LIVING TRUST  
051080021

OGDEN EAST VIEW LLC  
051080022

NICHE INVESTMENTS 15, LC  
051080026

GILBERTO APARICIO CALDERON  
051080029

MELISSA R MILLS  
& CHARFORD MILLS  
051080027

C J A LINDQUIST INC  
051080013  
1.65 AC±

CJA LINDQUIST INC  
051080041  
42,155 SQ FT

JOSE G CASTILLO  
051080003

JOSE G CASTILLO  
& WF GERALDINE R  
051080002

JOSE G CASTILLO  
& WF GERALDINE R  
051080001

NOTE: SOME DESC. MAY BE IN  
ERROR CAUSING OVERLAPS

OGDEN CITY CORP  
(051080010)

OGDEN CITY CORP  
(051080009)

ADAMS AVE.

WASHINGTON BLVD.

34TH STREET

SEE PAGE 115

SEE PAGE 93