

SEE PAGE 112

PART OF N.W. 1/4 OF N.E. 1/4 , SEC. 5, T.5N., R.1W., S.L.B. & M.

# BOWER'S ADDITION

IN OGDEN CITY  
SCALE 1" = 50'

TAXING UNIT: 25

SEE BOOK 4, PAGE 39

W. 1608.90' FR. N.E. COR.  
T.6N., R.1W.  
T.5N., R.1W.

TOWNSHIP LINE S 89°15' E

AVENUE

GODDARD ST.



SEE PAGE 109

GRANT AVENUE

AVENUE

CHILDS

STREET

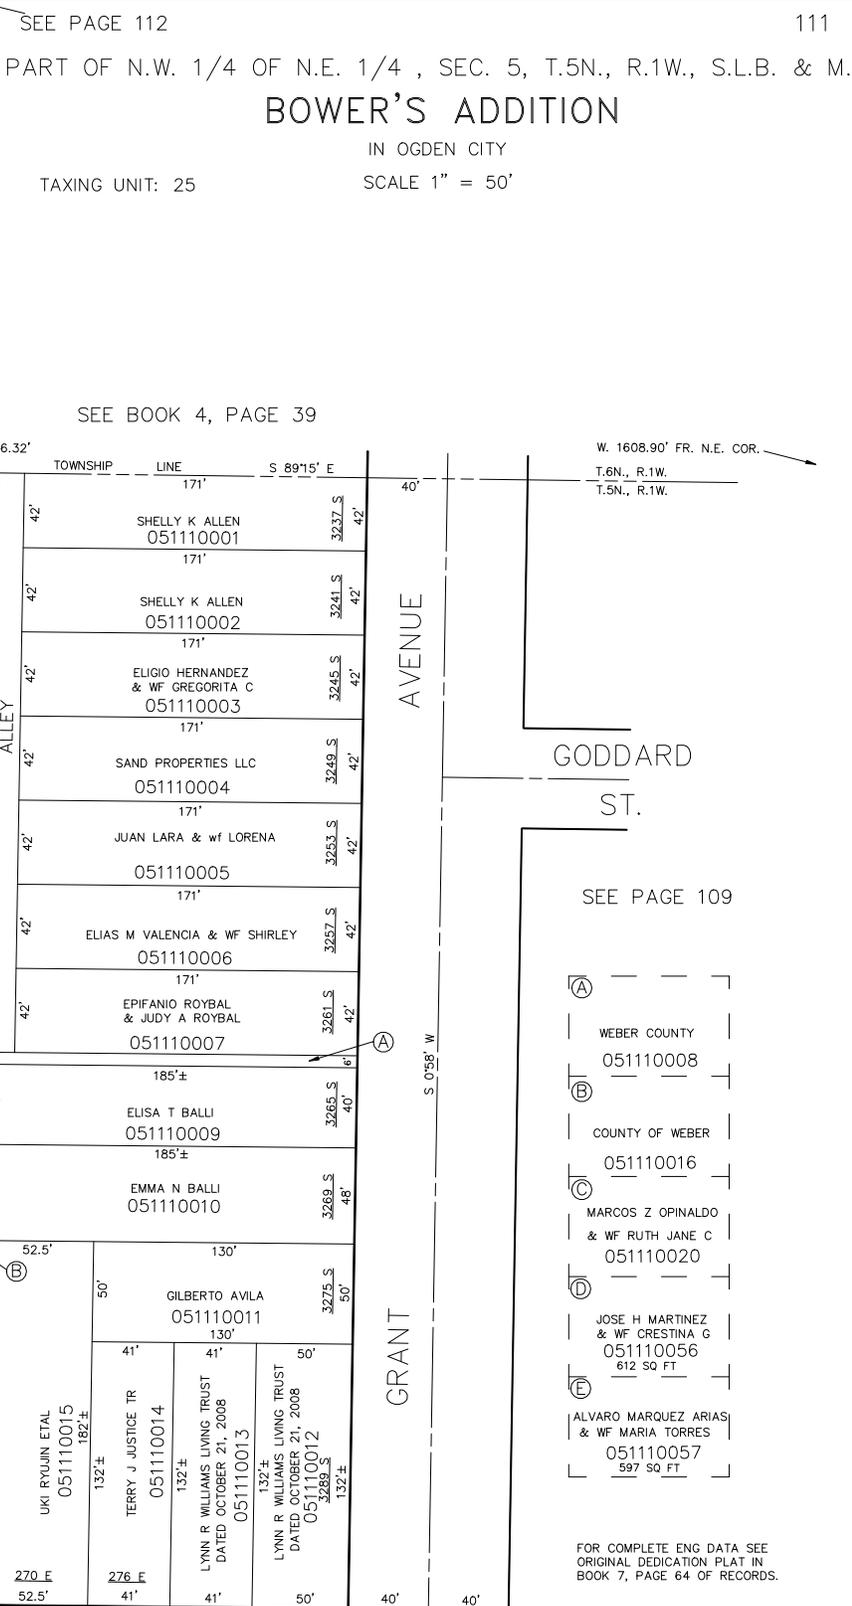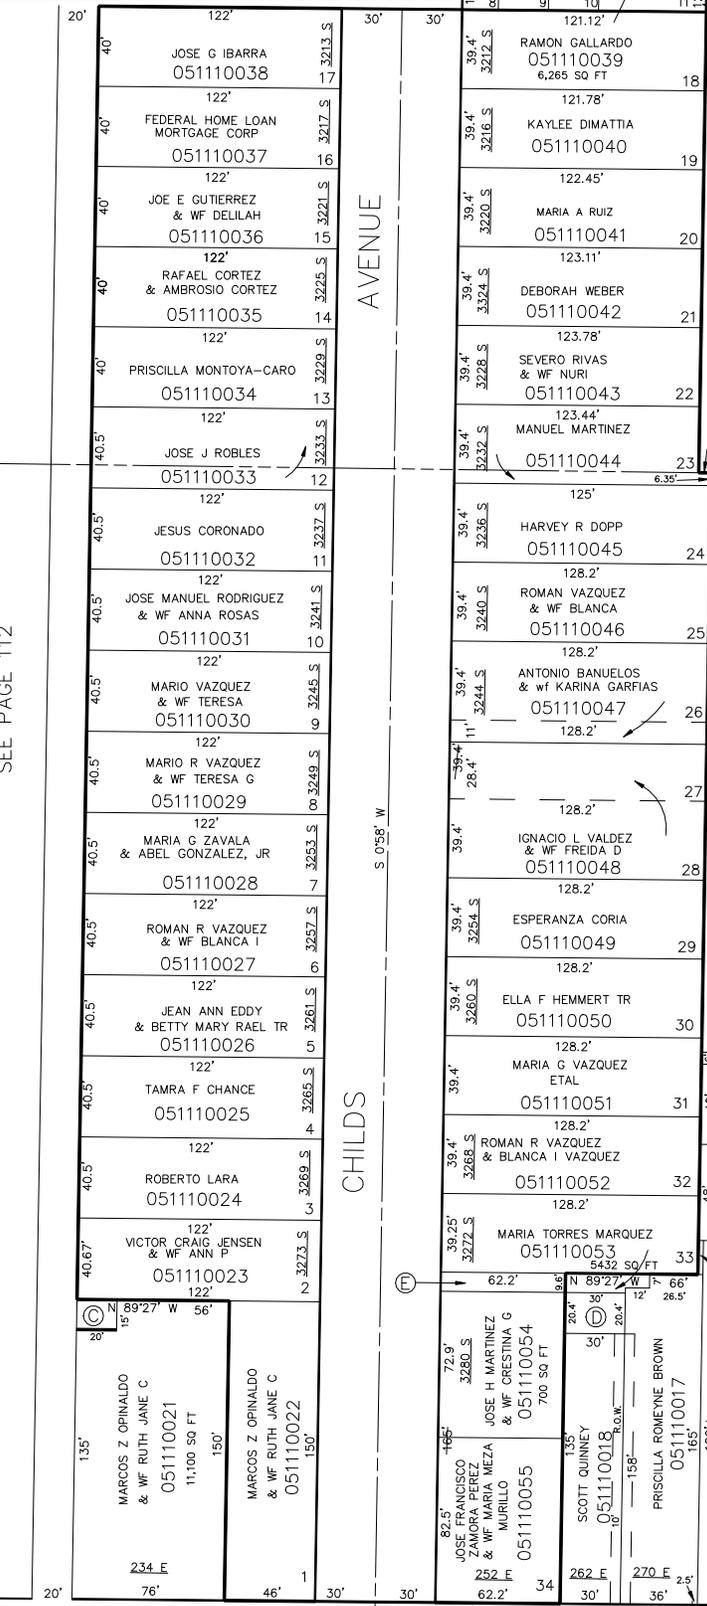

- (A) WEBER COUNTY 051110008
- (B) COUNTY OF WEBER 051110016
- (C) MARCOS Z OPINALDO & WF RUTH JANE C 051110020
- (D) JOSE H MARTINEZ & WF CRESTINA G 051110056
- (E) ALVARO MARQUEZ ARIAS & WF MARIA TORRES 051110057

FOR COMPLETE ENG DATA SEE ORIGINAL DEDICATION PLAT IN BOOK 7, PAGE 64 OF RECORDS.