

SEE PAGE 112

PART OF N.W. 1/4 OF N.E. 1/4 , SEC. 5, T.5N., R.1W., S.L.B. & M.

BOWER'S ADDITION

IN OGDEN CITY

TAXING UNIT: 25

SCALE 1" = 50'

SEE BOOK 4, PAGE 39

W. 1608.90' FR. N.E. COR.

T.6N., R.1W.
T.5N., R.1W.

SEE PAGE 112

AVENUE

CHILDS


ALLEY

AVENUE

GODDARD ST.

GRANT

STREET

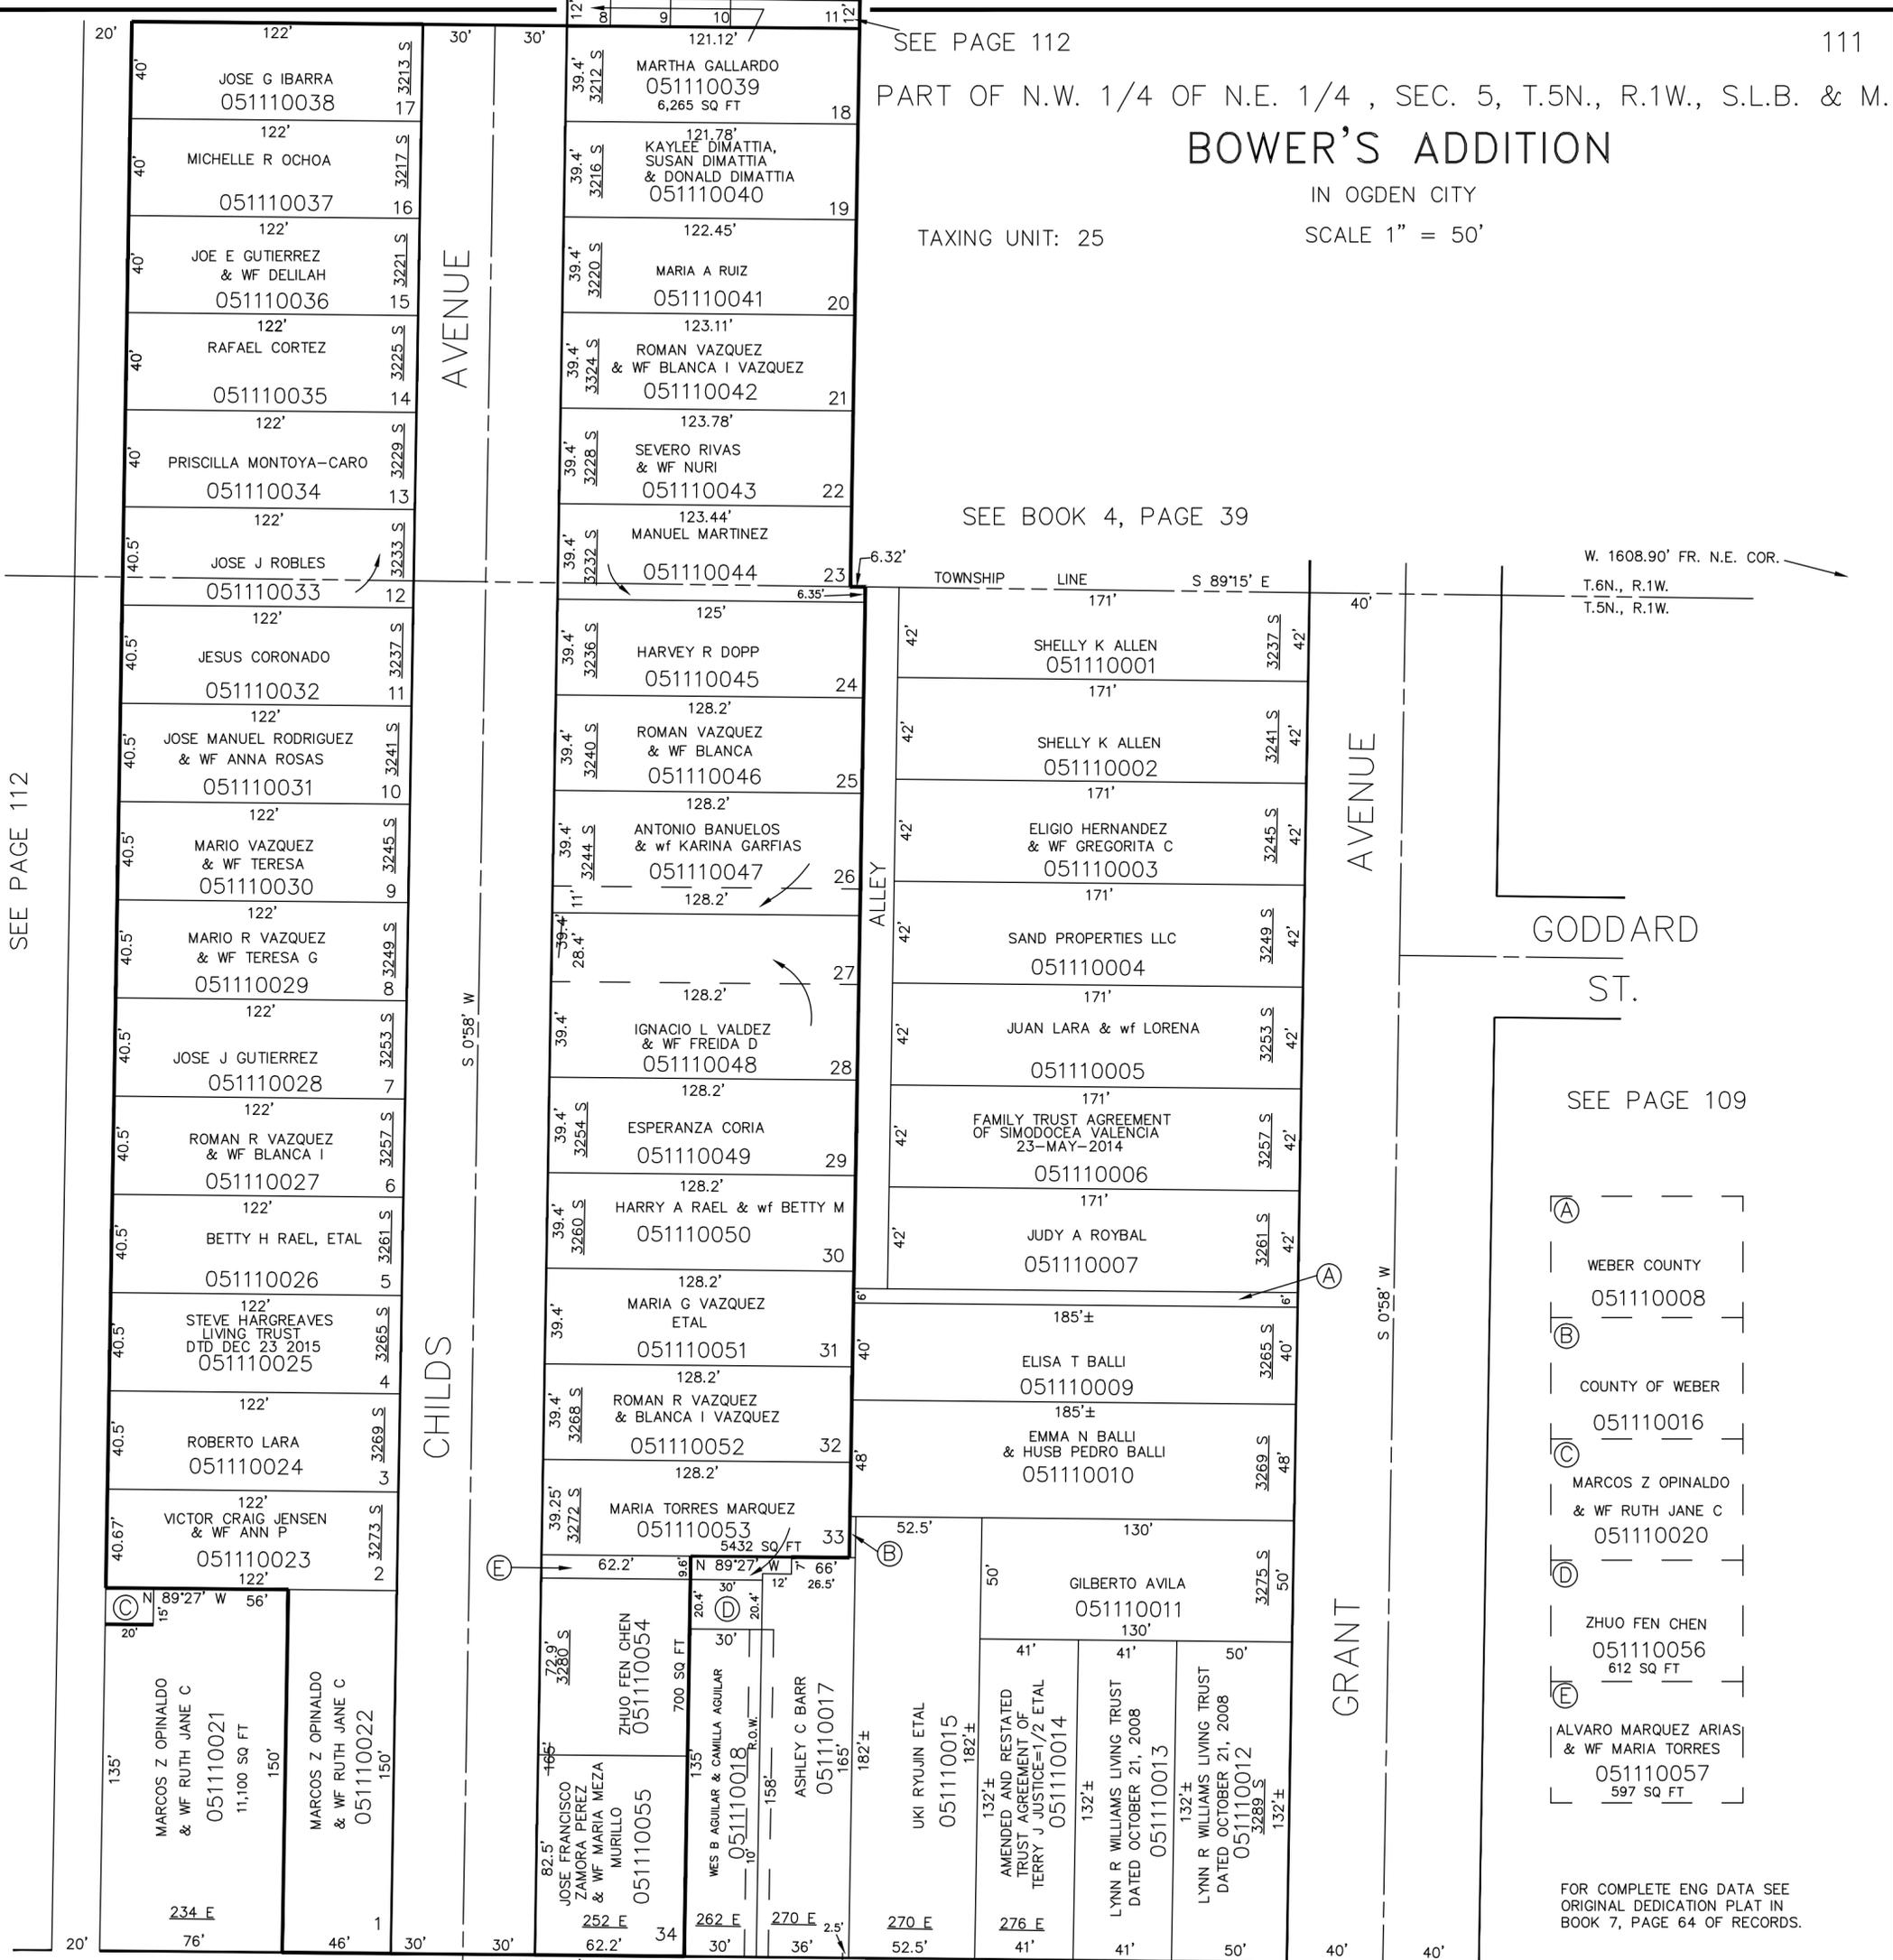

- (A) WEBER COUNTY
051110008
- (B) COUNTY OF WEBER
051110016
- (C) MARCOS Z OPINALDO
& WF RUTH JANE C
051110020
- (D) ZHUO FEN CHEN
051110056
612 SQ FT
- (E) ALVARO MARQUEZ ARIAS
& WF MARIA TORRES
051110057
597 SQ FT

FOR COMPLETE ENG DATA SEE ORIGINAL DEDICATION PLAT IN BOOK 7, PAGE 64 OF RECORDS.