

PART OF N.W. 1/4 OF N.E. 1/4 OF SECTION 5, T.5N., R.1W., S.L.B. & M.

F.T. SANFORD'S SUBDIVISION

TAXING UNIT: 25


32ND

IN OGDEN CITY

SCALE 1" = 60'

STREET

SEE PAGE 63, BOOK 4

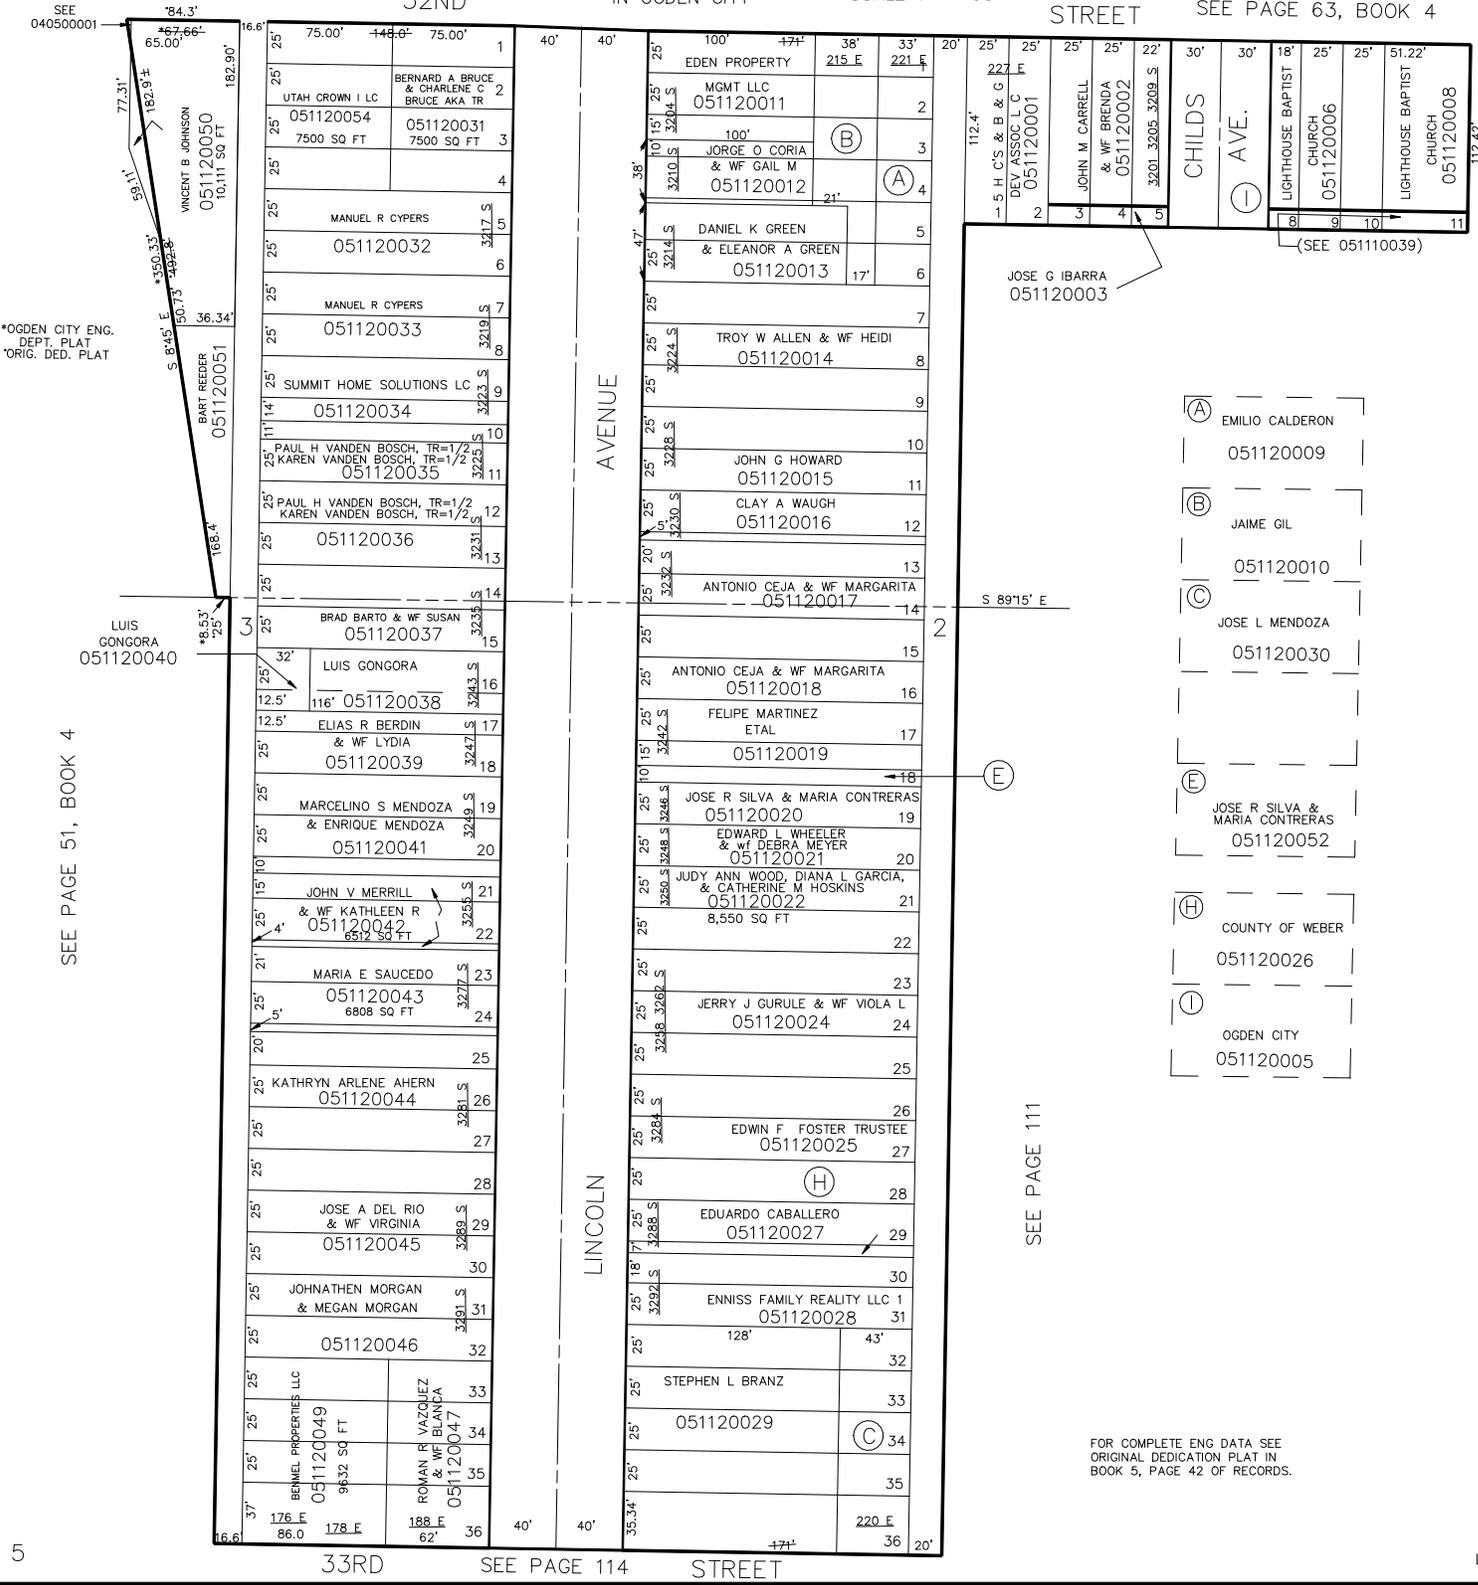

SEE 040500001

*67.66'

65.00'

77.31'

59.11'

VINCENT B JOHNSON
051120050
10,111 SQ FT

*350.33'

350.73'

342.28'

S 8°15' E

36.34'

BART REEDER
051120051

168.4'

*8.53'

25'

LUIS GONGORA
051120040

*OGDEN CITY ENG. DEPT. PLAT ORIG. DED. PLAT

SEE PAGE 51, BOOK 4

33RD

SEE PAGE 114

STREET

SEE PAGE 39, BOOK 4

SEE PAGE 111

FOR COMPLETE ENG DATA SEE ORIGINAL DEDICATION PLAT IN BOOK 5, PAGE 42 OF RECORDS.