

PART OF N.W. 1/4 OF N.E. 1/4 OF SECTION 5, T.5N., R.1W., S.L.B. & M.

112

F.T. SANFORD'S SUBDIVISION

TAXING UNIT: 25


32ND

IN OGDEN CITY

SCALE 1" = 60'

STREET

SEE PAGE 63, BOOK 4

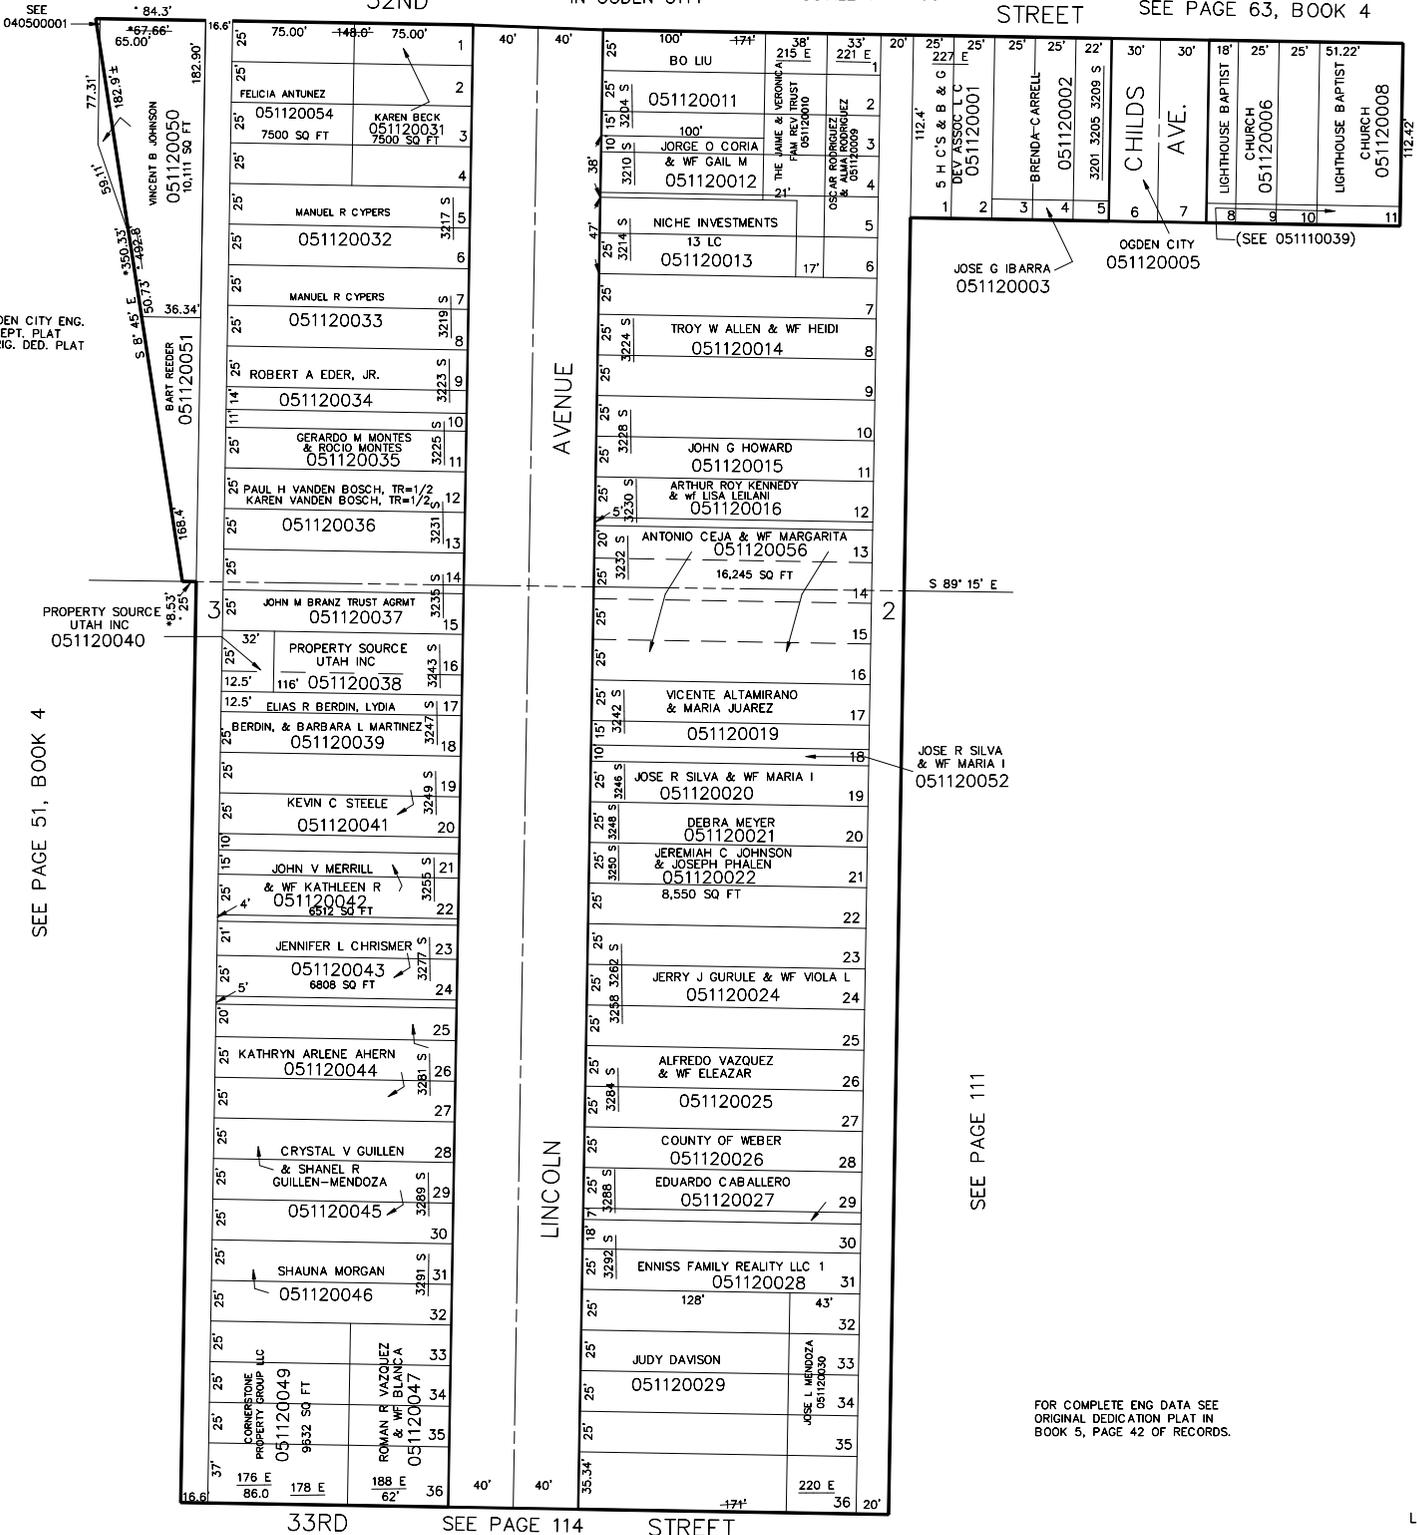

*OGDEN CITY ENG. DEPT. PLAT * ORIG. DED. PLAT

SEE PAGE 51, BOOK 4

JOSE G IBARRA 051120003

JOSE R SILVA & WF MARIA I 051120052

SEE PAGE 111

FOR COMPLETE ENG DATA SEE ORIGINAL DEDICATION PLAT IN BOOK 5, PAGE 42 OF RECORDS.

SEE PAGE 39, BOOK 4

33RD STREET SEE PAGE 114

LHK 5-91