

PART OF S.E. 1/4 OF N.E. 1/4 OF SEC. 5, T. 5 N., R. 1 W., S. L. B. & M.
BLOCKS 6 & 7, LAKE VIEW ADDITION

115

TAXING UNIT: 25


IN OGDEN CITY

PREFIX: 05-115

SCALE: 1" = 50'

SEE P. 108

* ORIG. DED. PLAT
* OGDEN CITY ENG. DEPT. PLAT

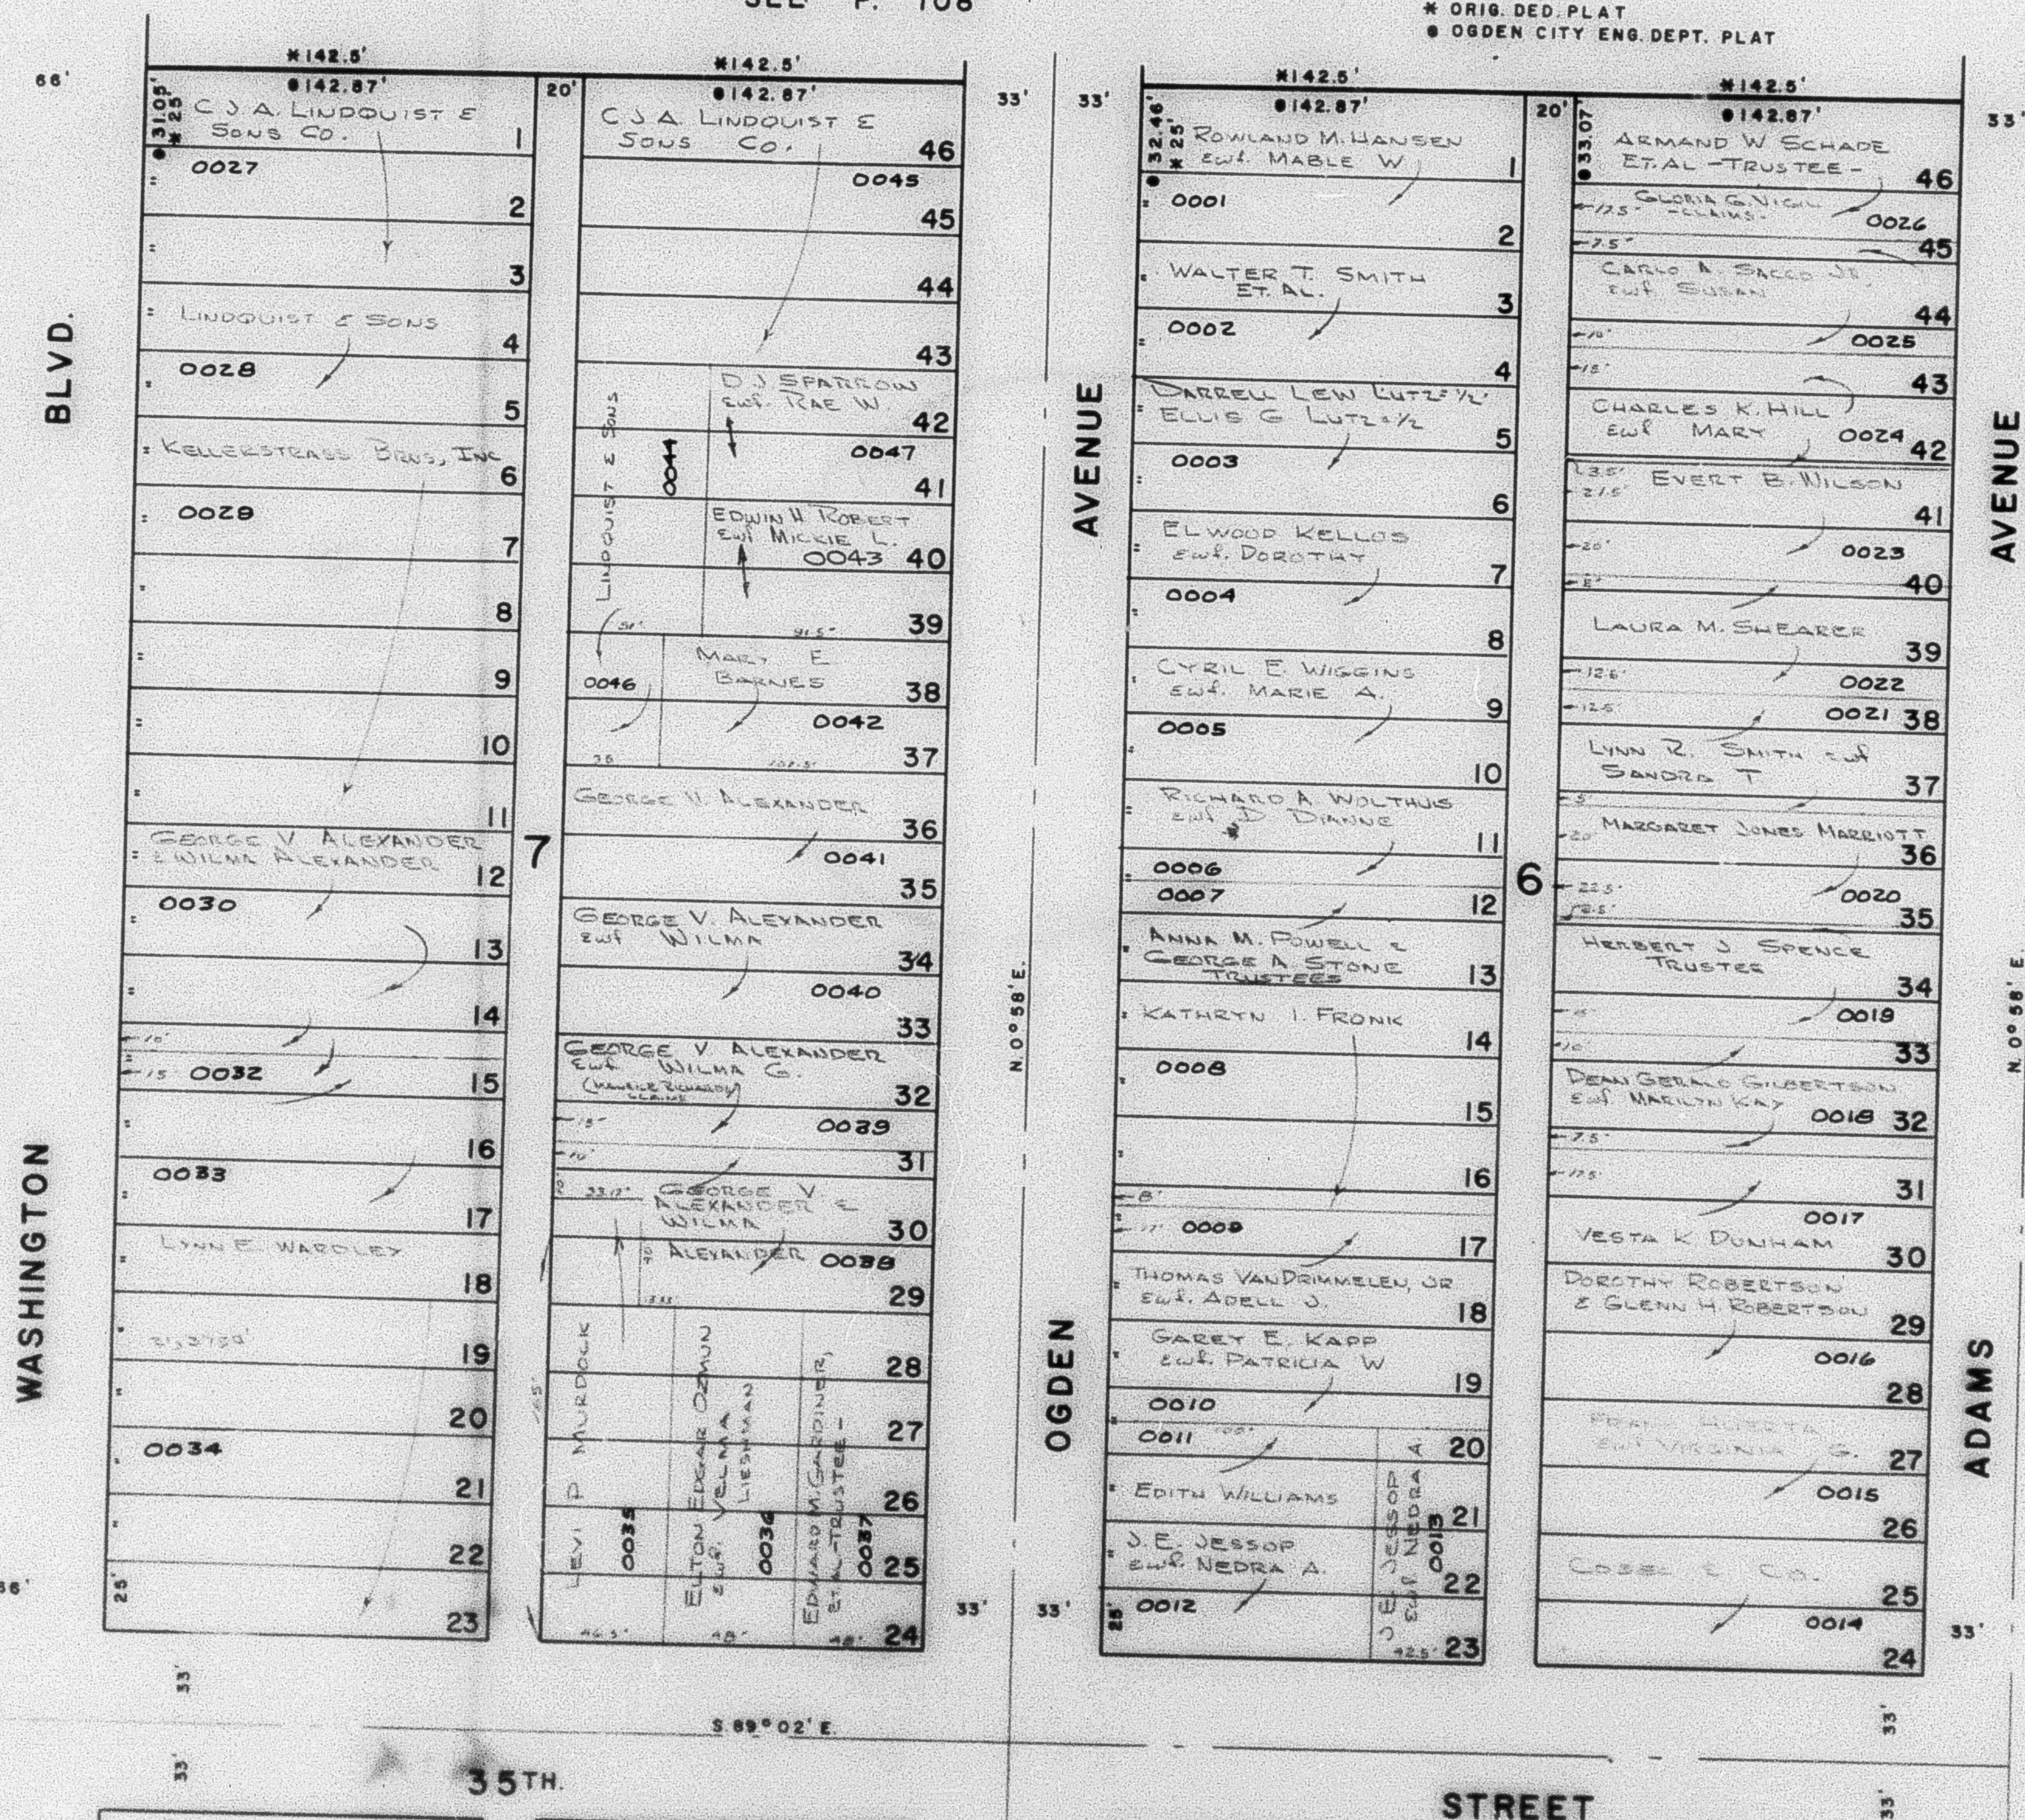

SEE P. 118

N. 0° 58' E.

WASHINGTON

OGDEN

N. 0° 58' E.

SEE P. 117

SEE PAGE 96

ADAMS

N. 0° 58' E.

N. 0° 39' 38" E.

1/4 SEC. LINE

ADAMS

2626.76'

STREET

W.F.J. 7-70