

PART OF S.E. 1/4 OF N.E. 1/4 OF SEC. 5, T. 5 N., R. 1 W., S. L. B. & M.
BLOCKS 6 & 7, LAKE VIEW ADDITION

TAXING UNIT: 25


IN OGDEN CITY

SCALE: 1" = 50'

PREFIX: 05-115

SEE P. 108

* ORIG. DED. PLAT
* OGDEN CITY ENG. DEPT. PLAT

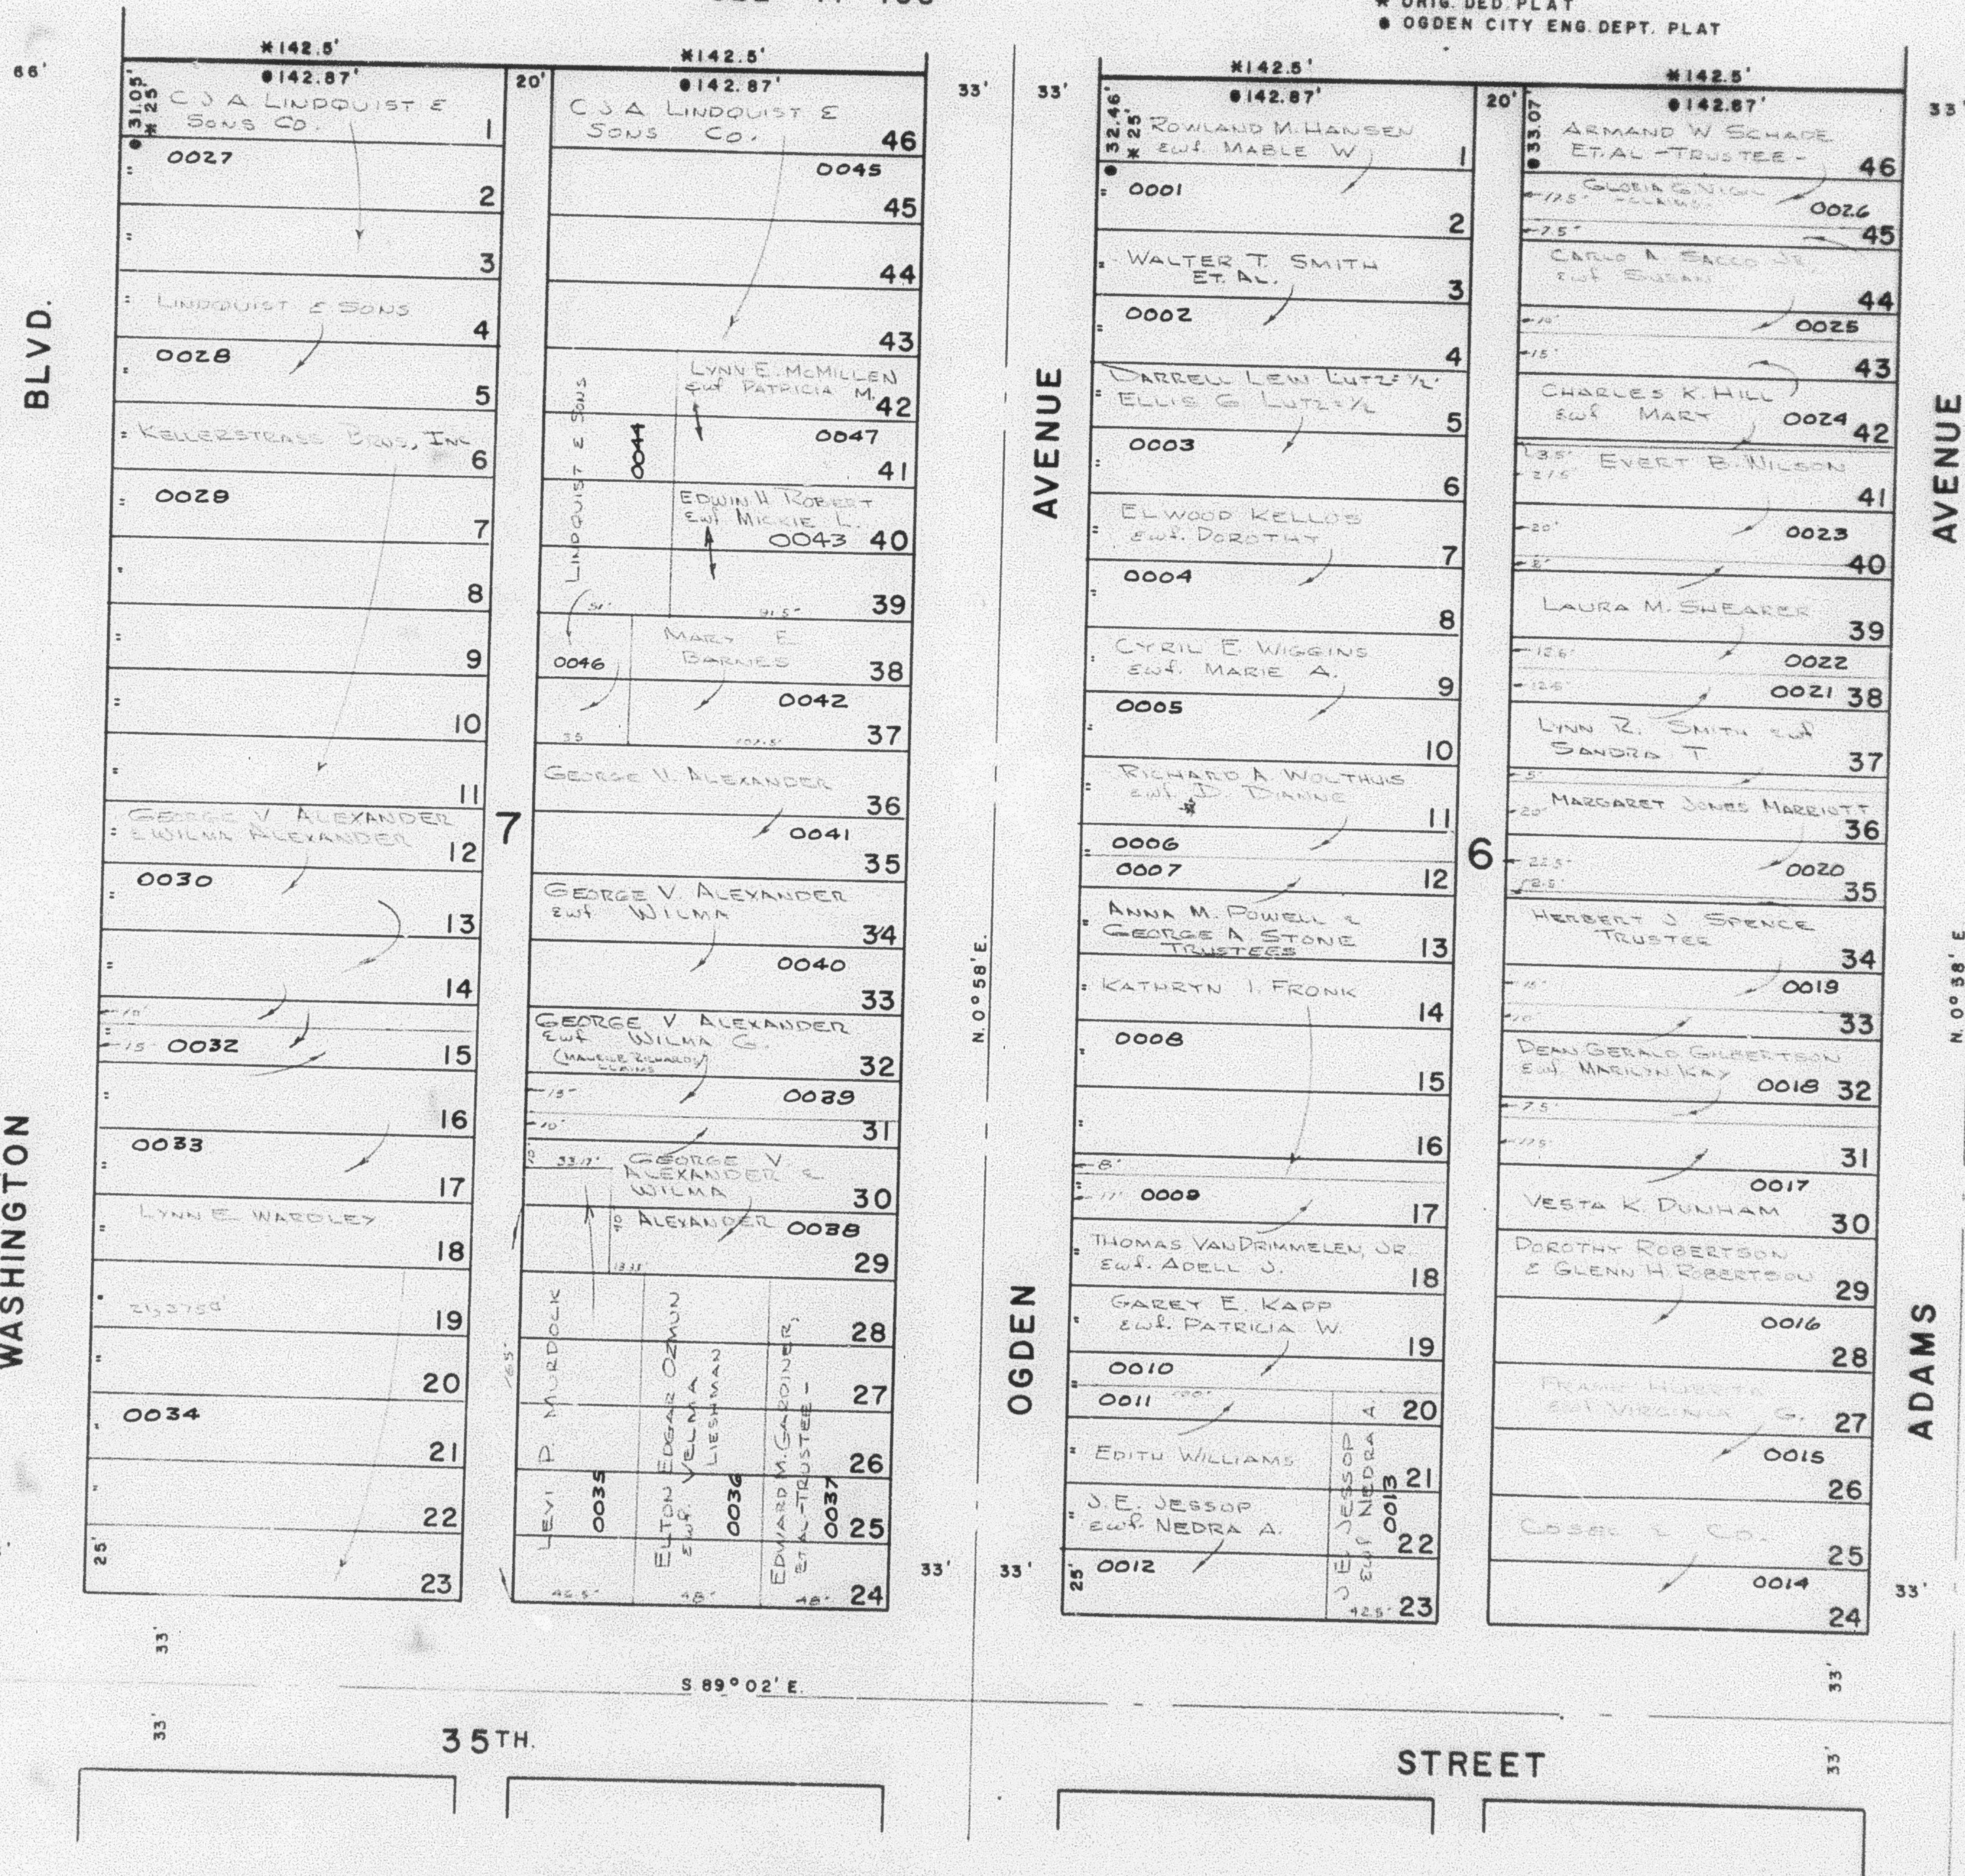

SEE P. 118

N. 0° 58' E.

WASHINGTON BLVD.

OGDEN AVENUE

N. 0° 58' E.

OGDEN AVENUE

ADAMS AVENUE

N. 0° 38' E.

ADAMS AVENUE

N. 0° 39' 38" E.

1/4 SEC. LINE

SEE PAGE 96

SEE P. 117

W.F.J. 7-70