


PART OF S.E. 1/4 OF N.E. 1/4 OF SEC. 5, T.5N., R.1W., S.L.B. & M.
BLOCKS 6 & 7, LAKE VIEW ADDITION

IN OGDEN CITY
 SCALE 1" = 50'

TAXING UNIT: 25

SEE PAGE 108

*ORIGINAL DEDICATION PLAT
 **OGDEN CITY ENG. DEPT. PLAT

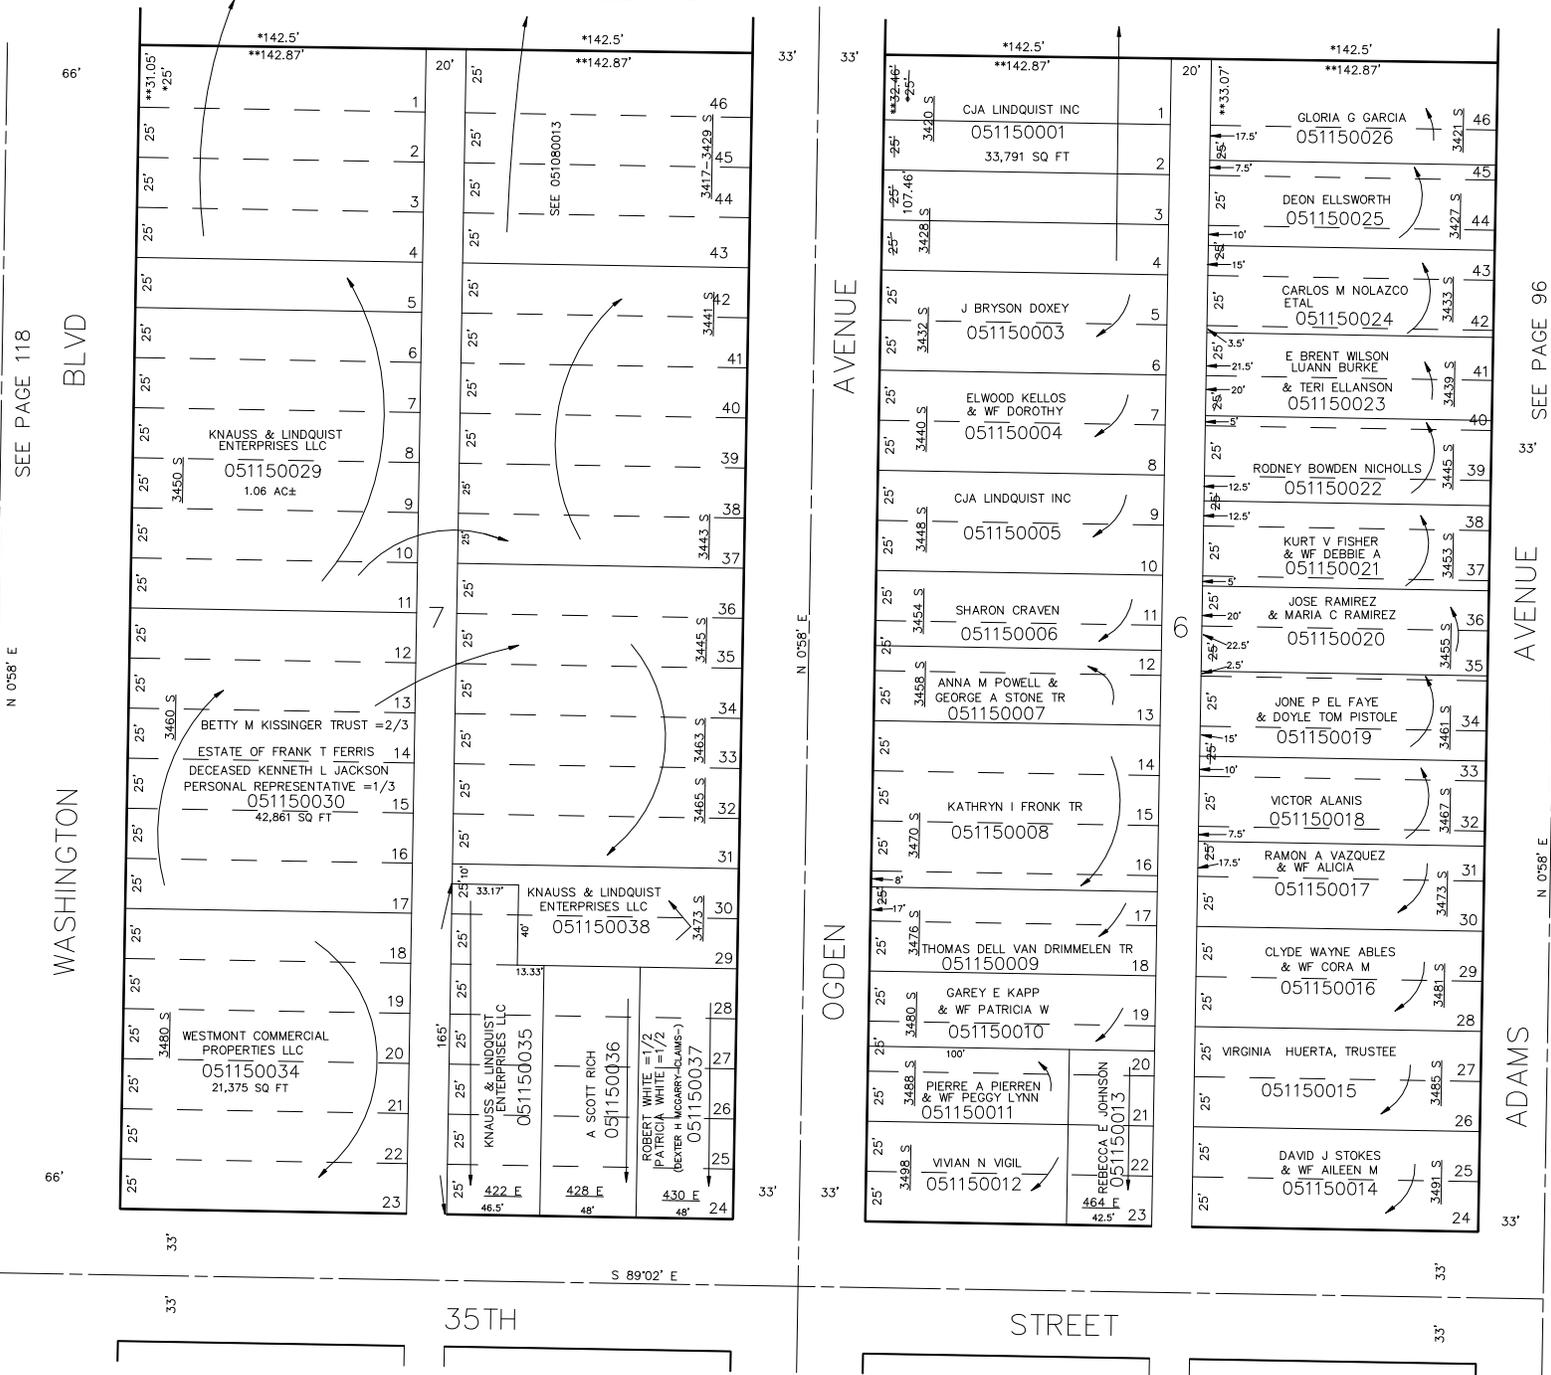

SEE PAGE 118

WASHINGTON BLVD

WASHINGTON

AVENUE

OGDEN

SEE PAGE 96

ADAMS AVENUE

ADAMS

35TH

STREET

SEE PAGE 117

FOR COMPLETE ENG DATA SEE ORIGINAL DEDICATION PLAT IN BOOK 5, PAGE 5 OF RECORDS.