

PART OF S.E. 1/4 OF NE. 1/4 OF SEC. 5, T.5 N., R.1 W., S.L.B. & M.

BLOCKS 8,9 & 10 LAKE VIEW ADDITION

BLOCKS 5 & 10 FRANKLIN PLACE

TAXING UNIT: 25

IN OGDEN CITY

PREFIX: 05-116

SEE P. 118



SCALE 1" = 50'

116

AVENUE


35TH.

STREET

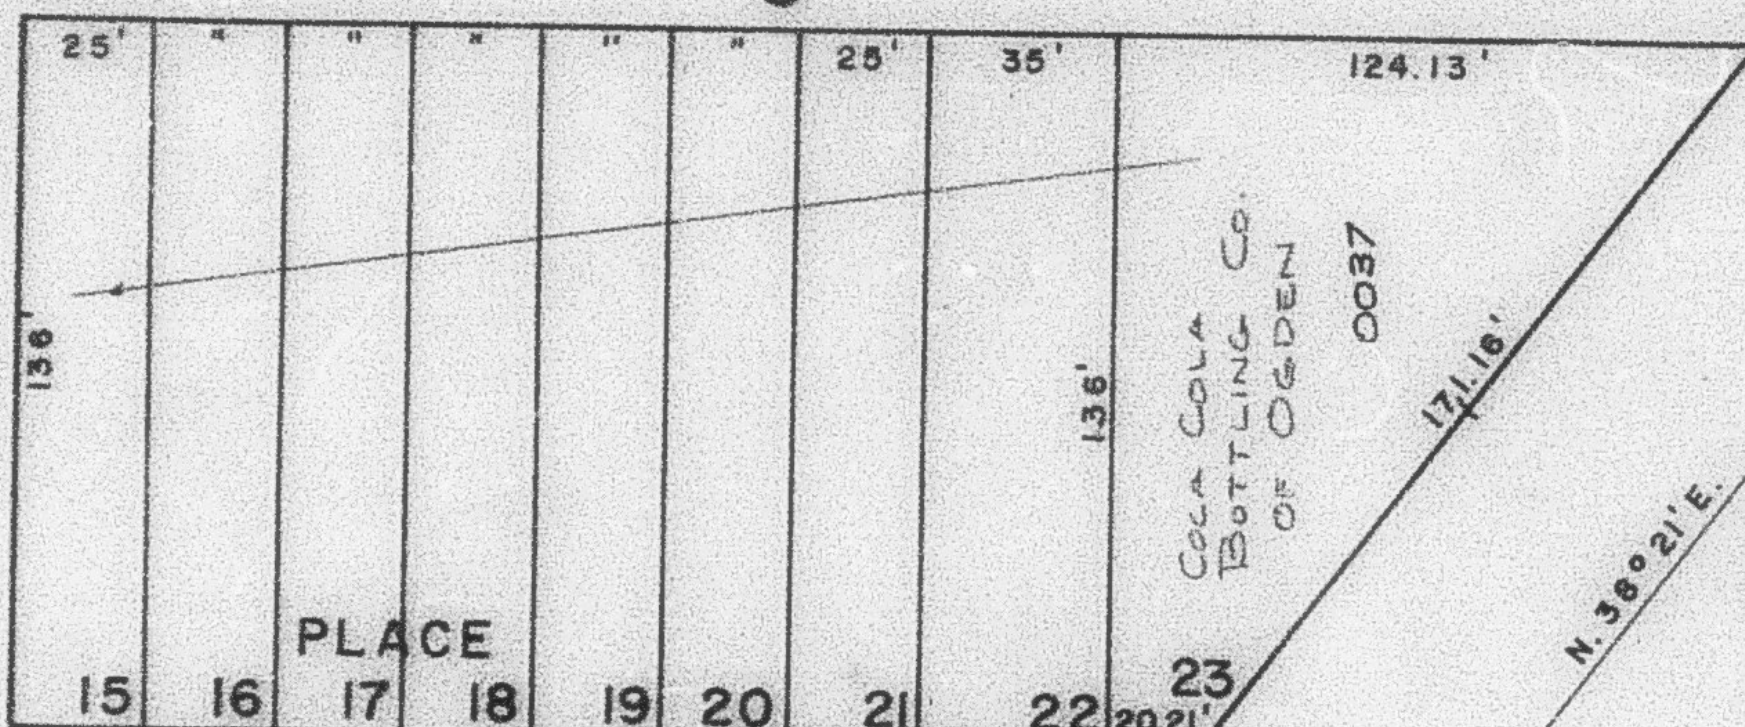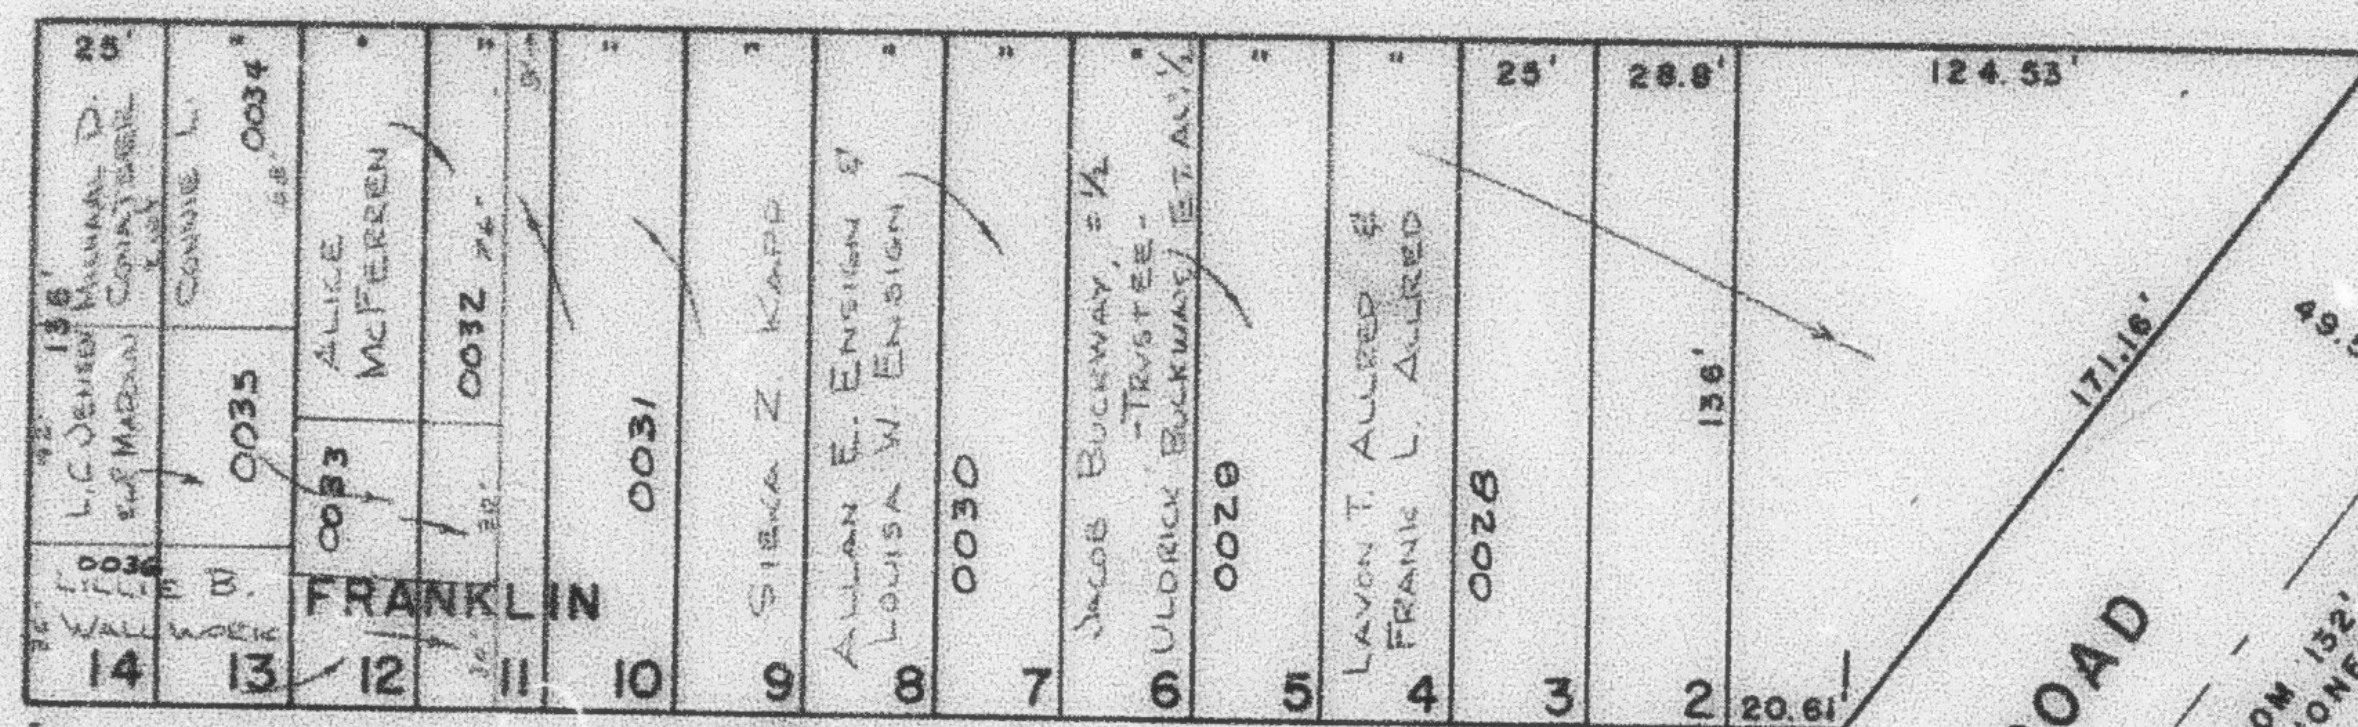


HARRIS

STREET

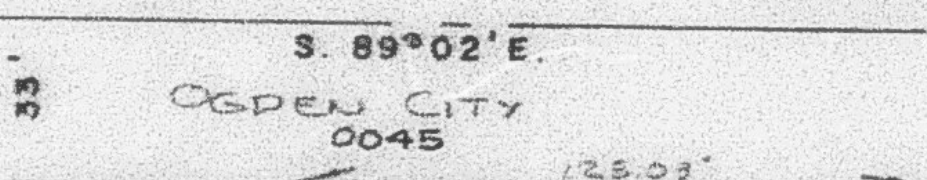

GRANT

RIVERDALE

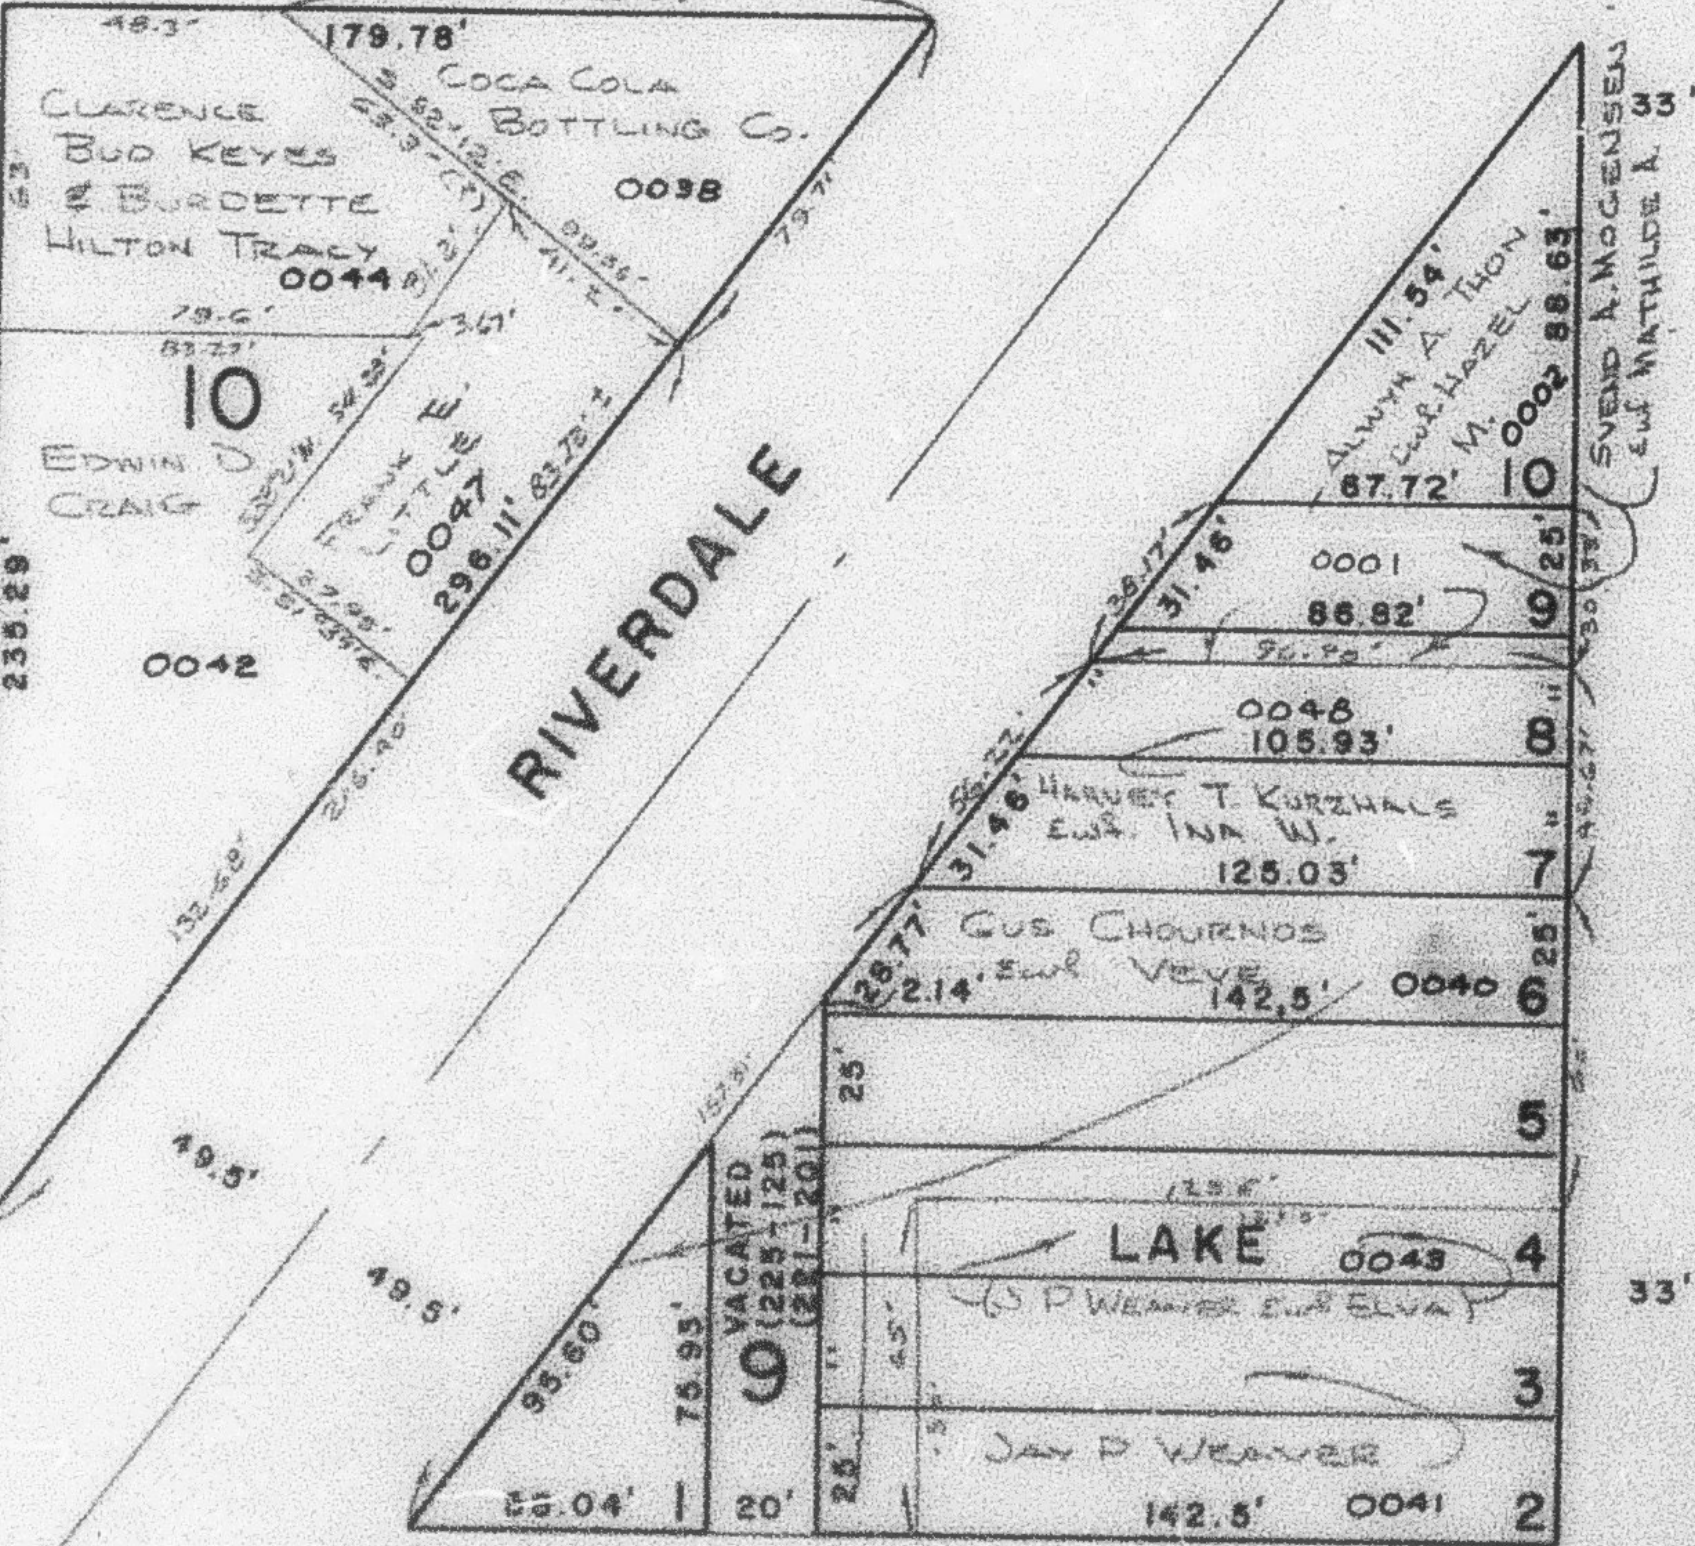

36TH.

STREET

BLVD.

WASHINGTON

SEE P. 117

N. 0° 58' E.

W.F.J. 8-70

NOTE
DESC. DO NOT AGREE
BETWEEN ORIG. PLAT
& OGDEN CITY ENG. DEPT.

SEE P. 127

5.89° 02' E.

OGDEN CITY LIMITS

SEE P. 120

N. 0° 58' E.

5