

PART OF S.E. 1/4 OF NE. 1/4 OF SEC. 5, T. 5 N., R. 1 W., S. L. B. & M.
BLOCKS 8, 9 & 10 LAKE VIEW ADDITION
BLOCKS 5 & 10 FRANKLIN PLACE

TAXING UNIT: 25

IN OGDEN CITY

PREFIX: 05-116

SEE P. 118

SCALE 1" = 50'

116

66'

BLVD.

N. 0° 58' E.


SEE P. 117

W.F.J.
8-70


SEE P. 120

N. 0° 58' E.

AVENUE

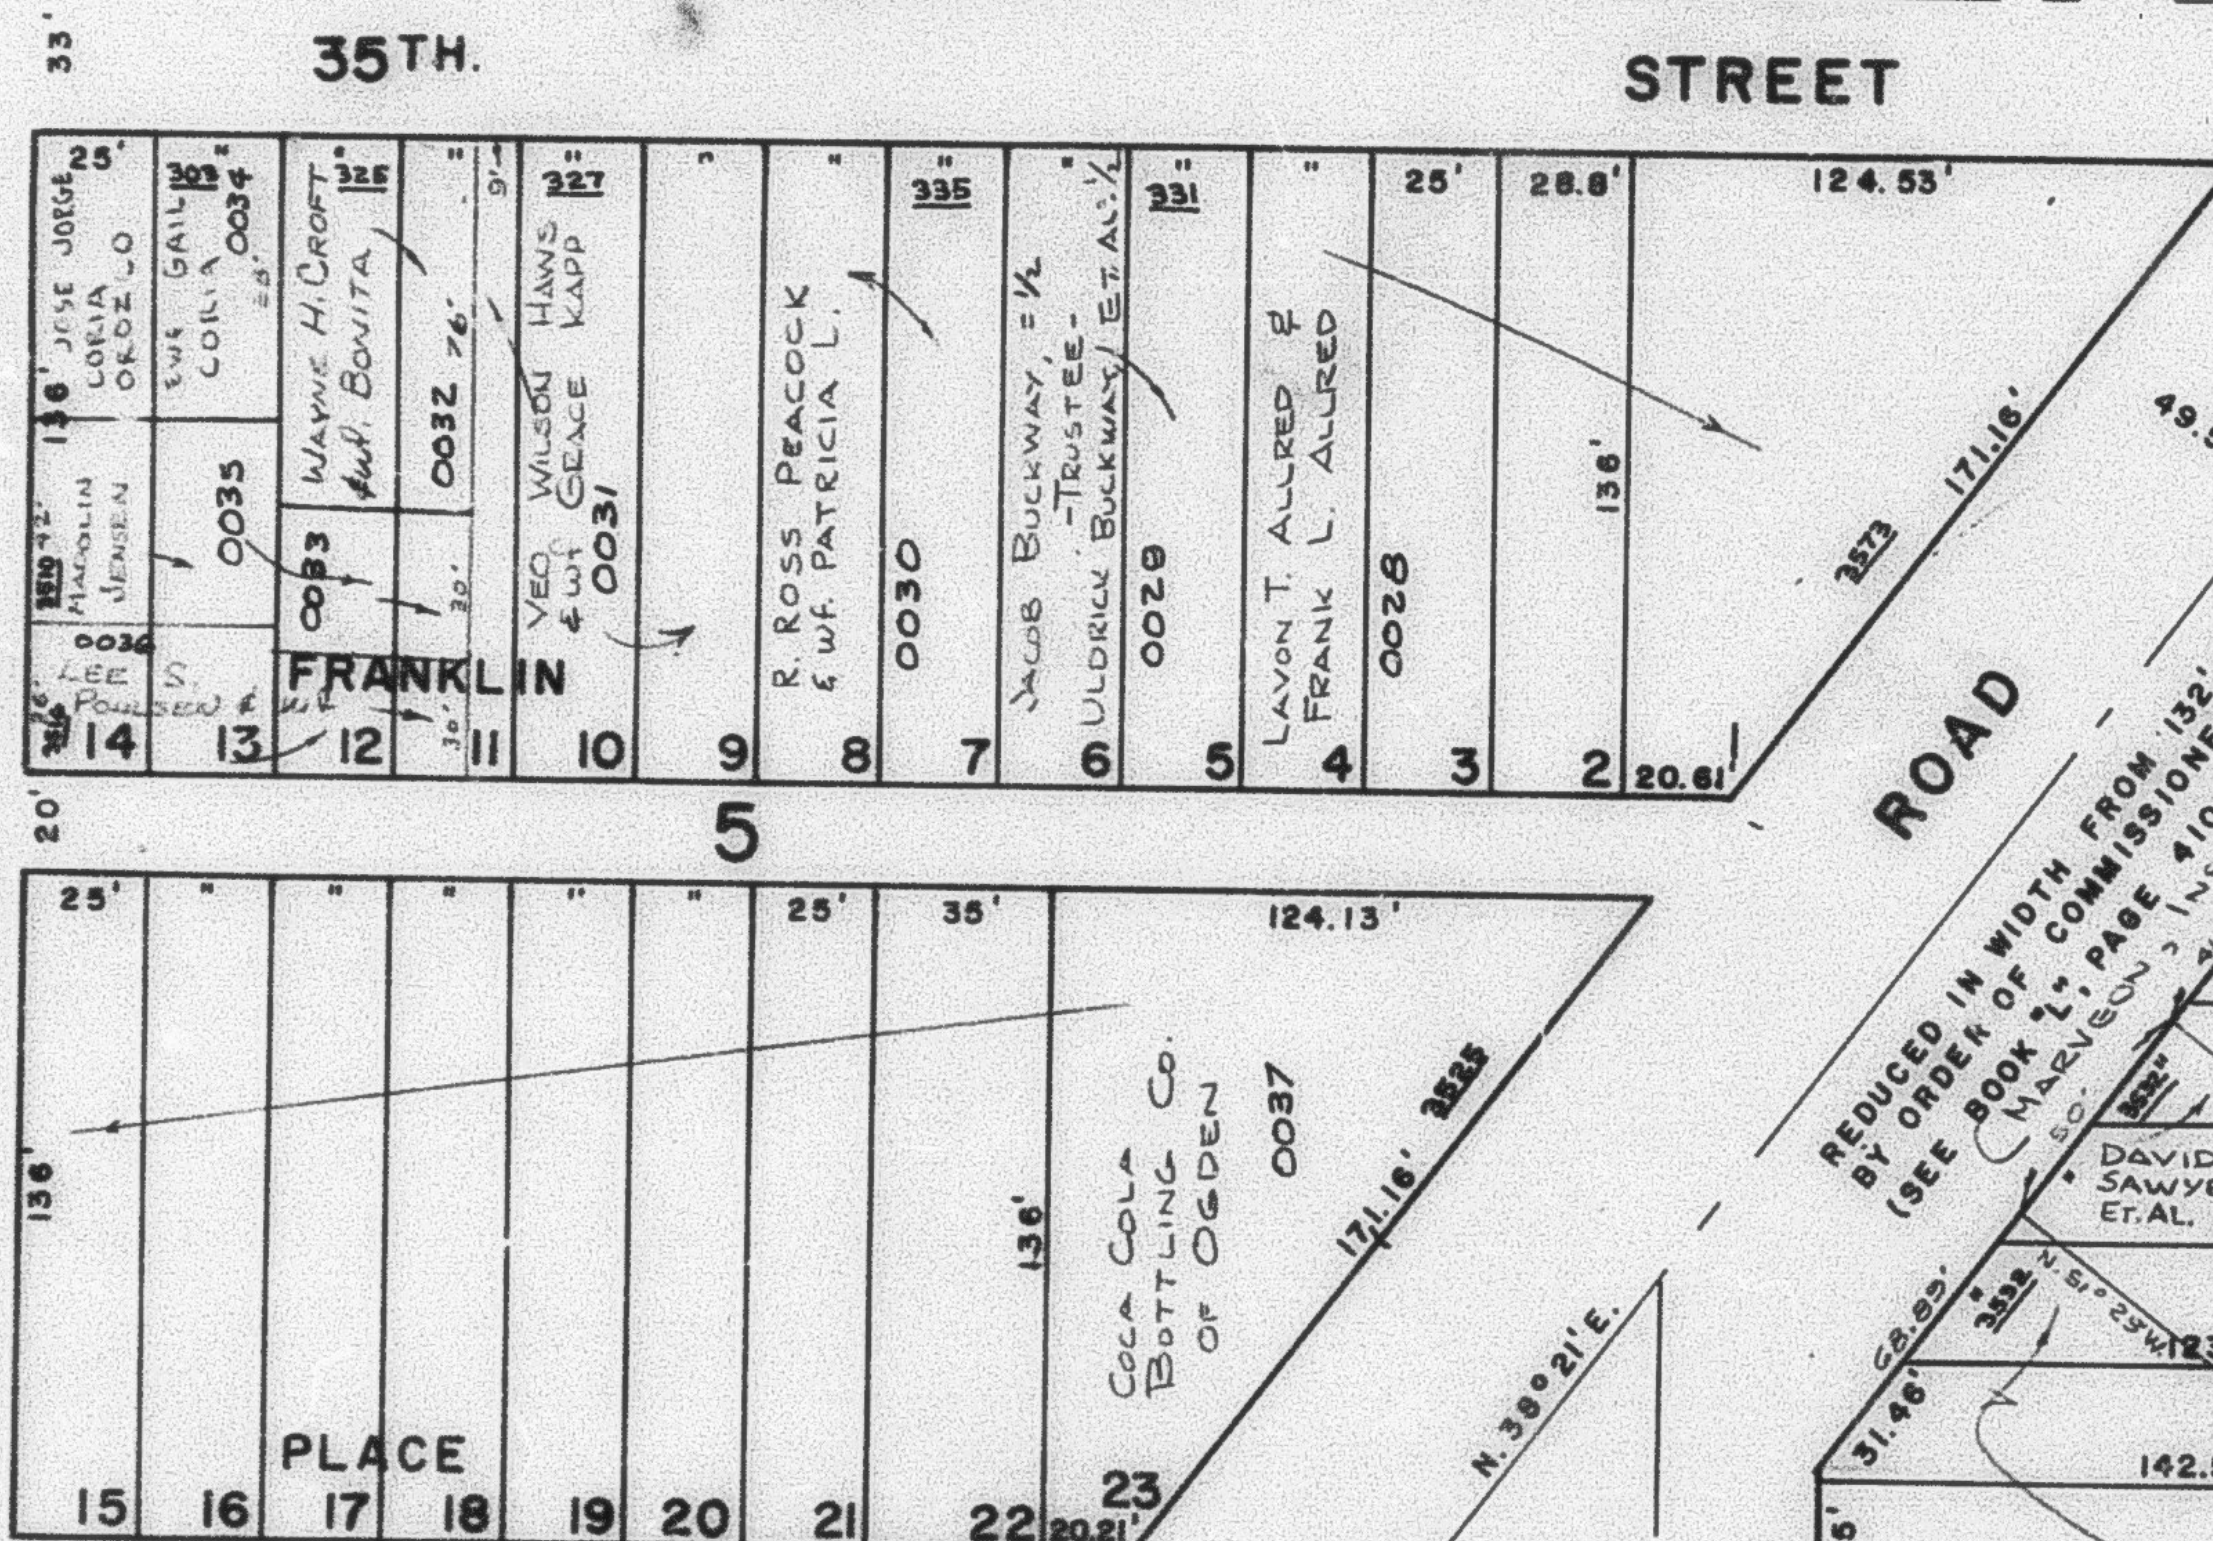

HARRIS STREET

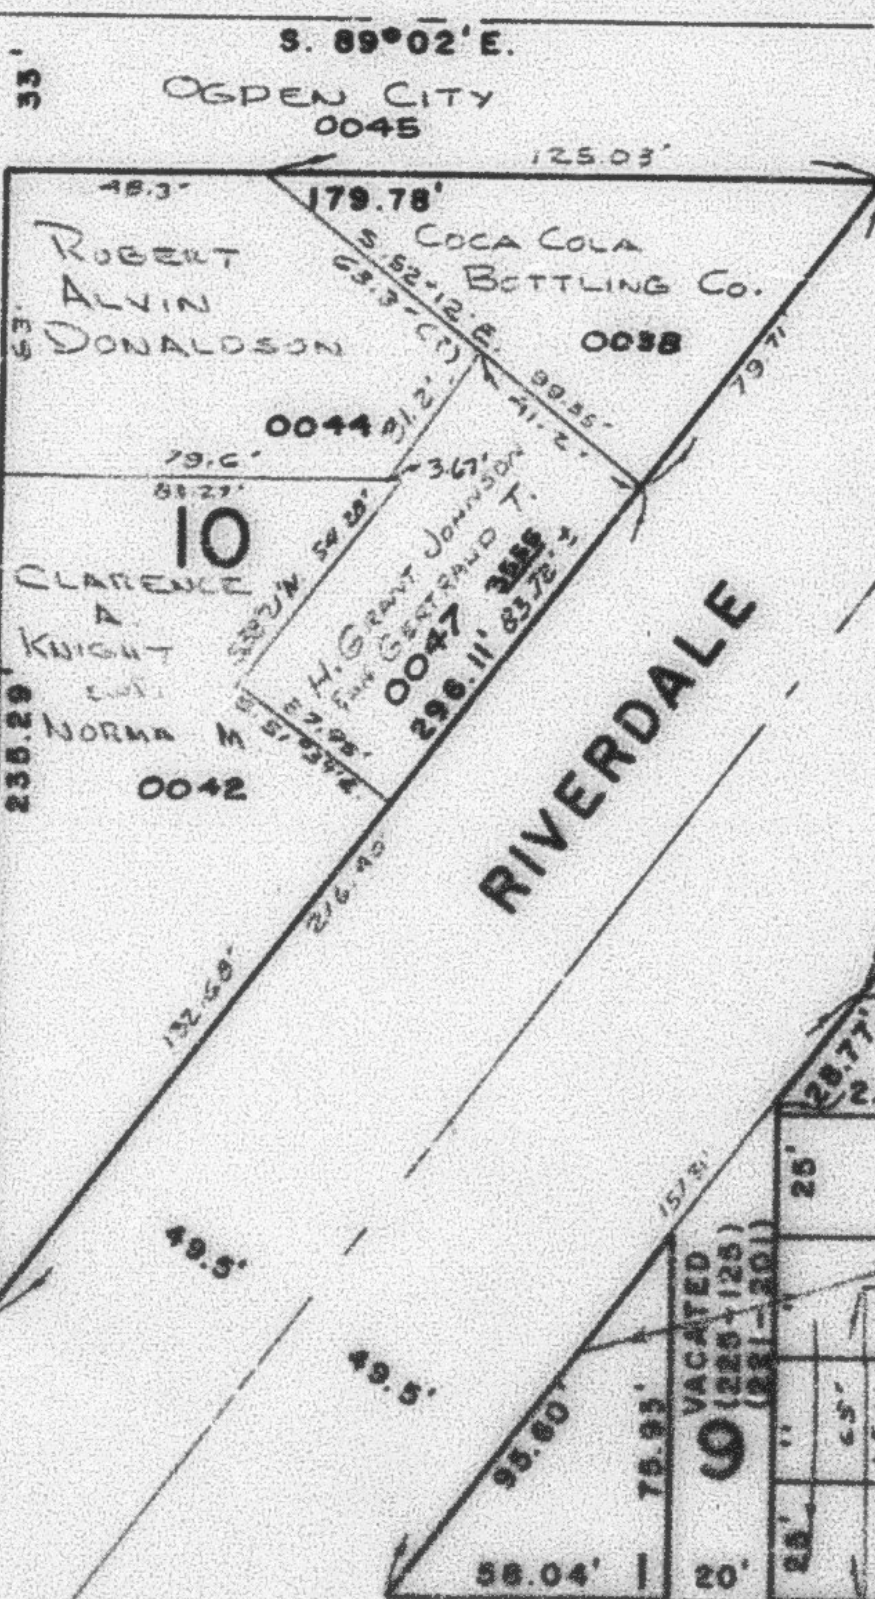

NOTE
DESC. DO NOT AGREE
BETWEEN ORIG. PLAT
& OGDEN CITY ENG. DEPT.

36TH.


OGDEN CITY LIMITS
S. 89° 02' E.

SEE P. 127

AVENUE

KIESEL

N. 0° 58' E.

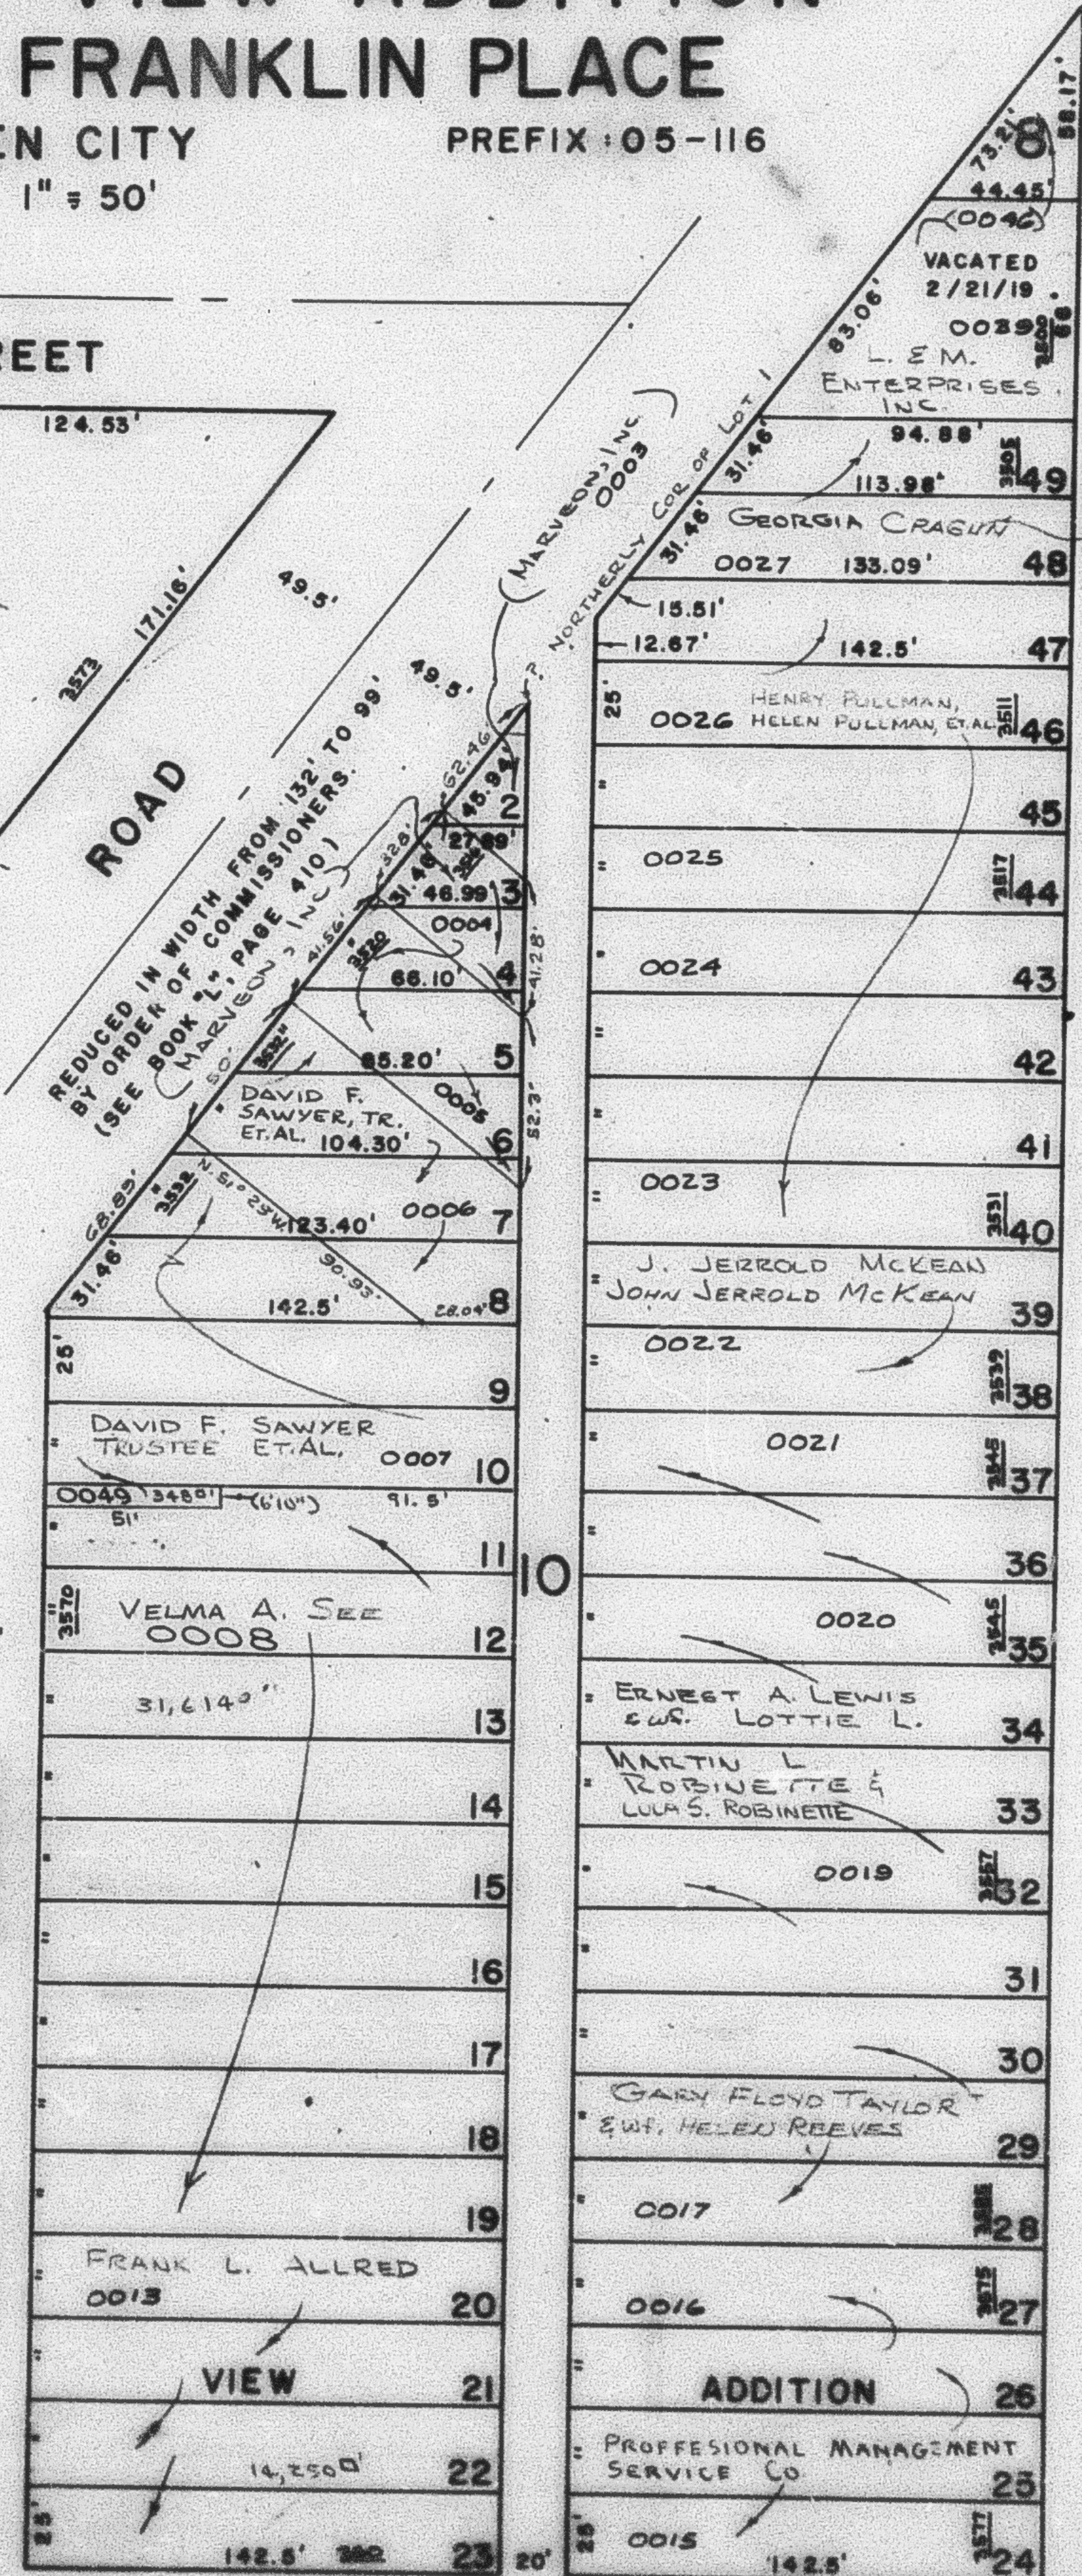

STREET